


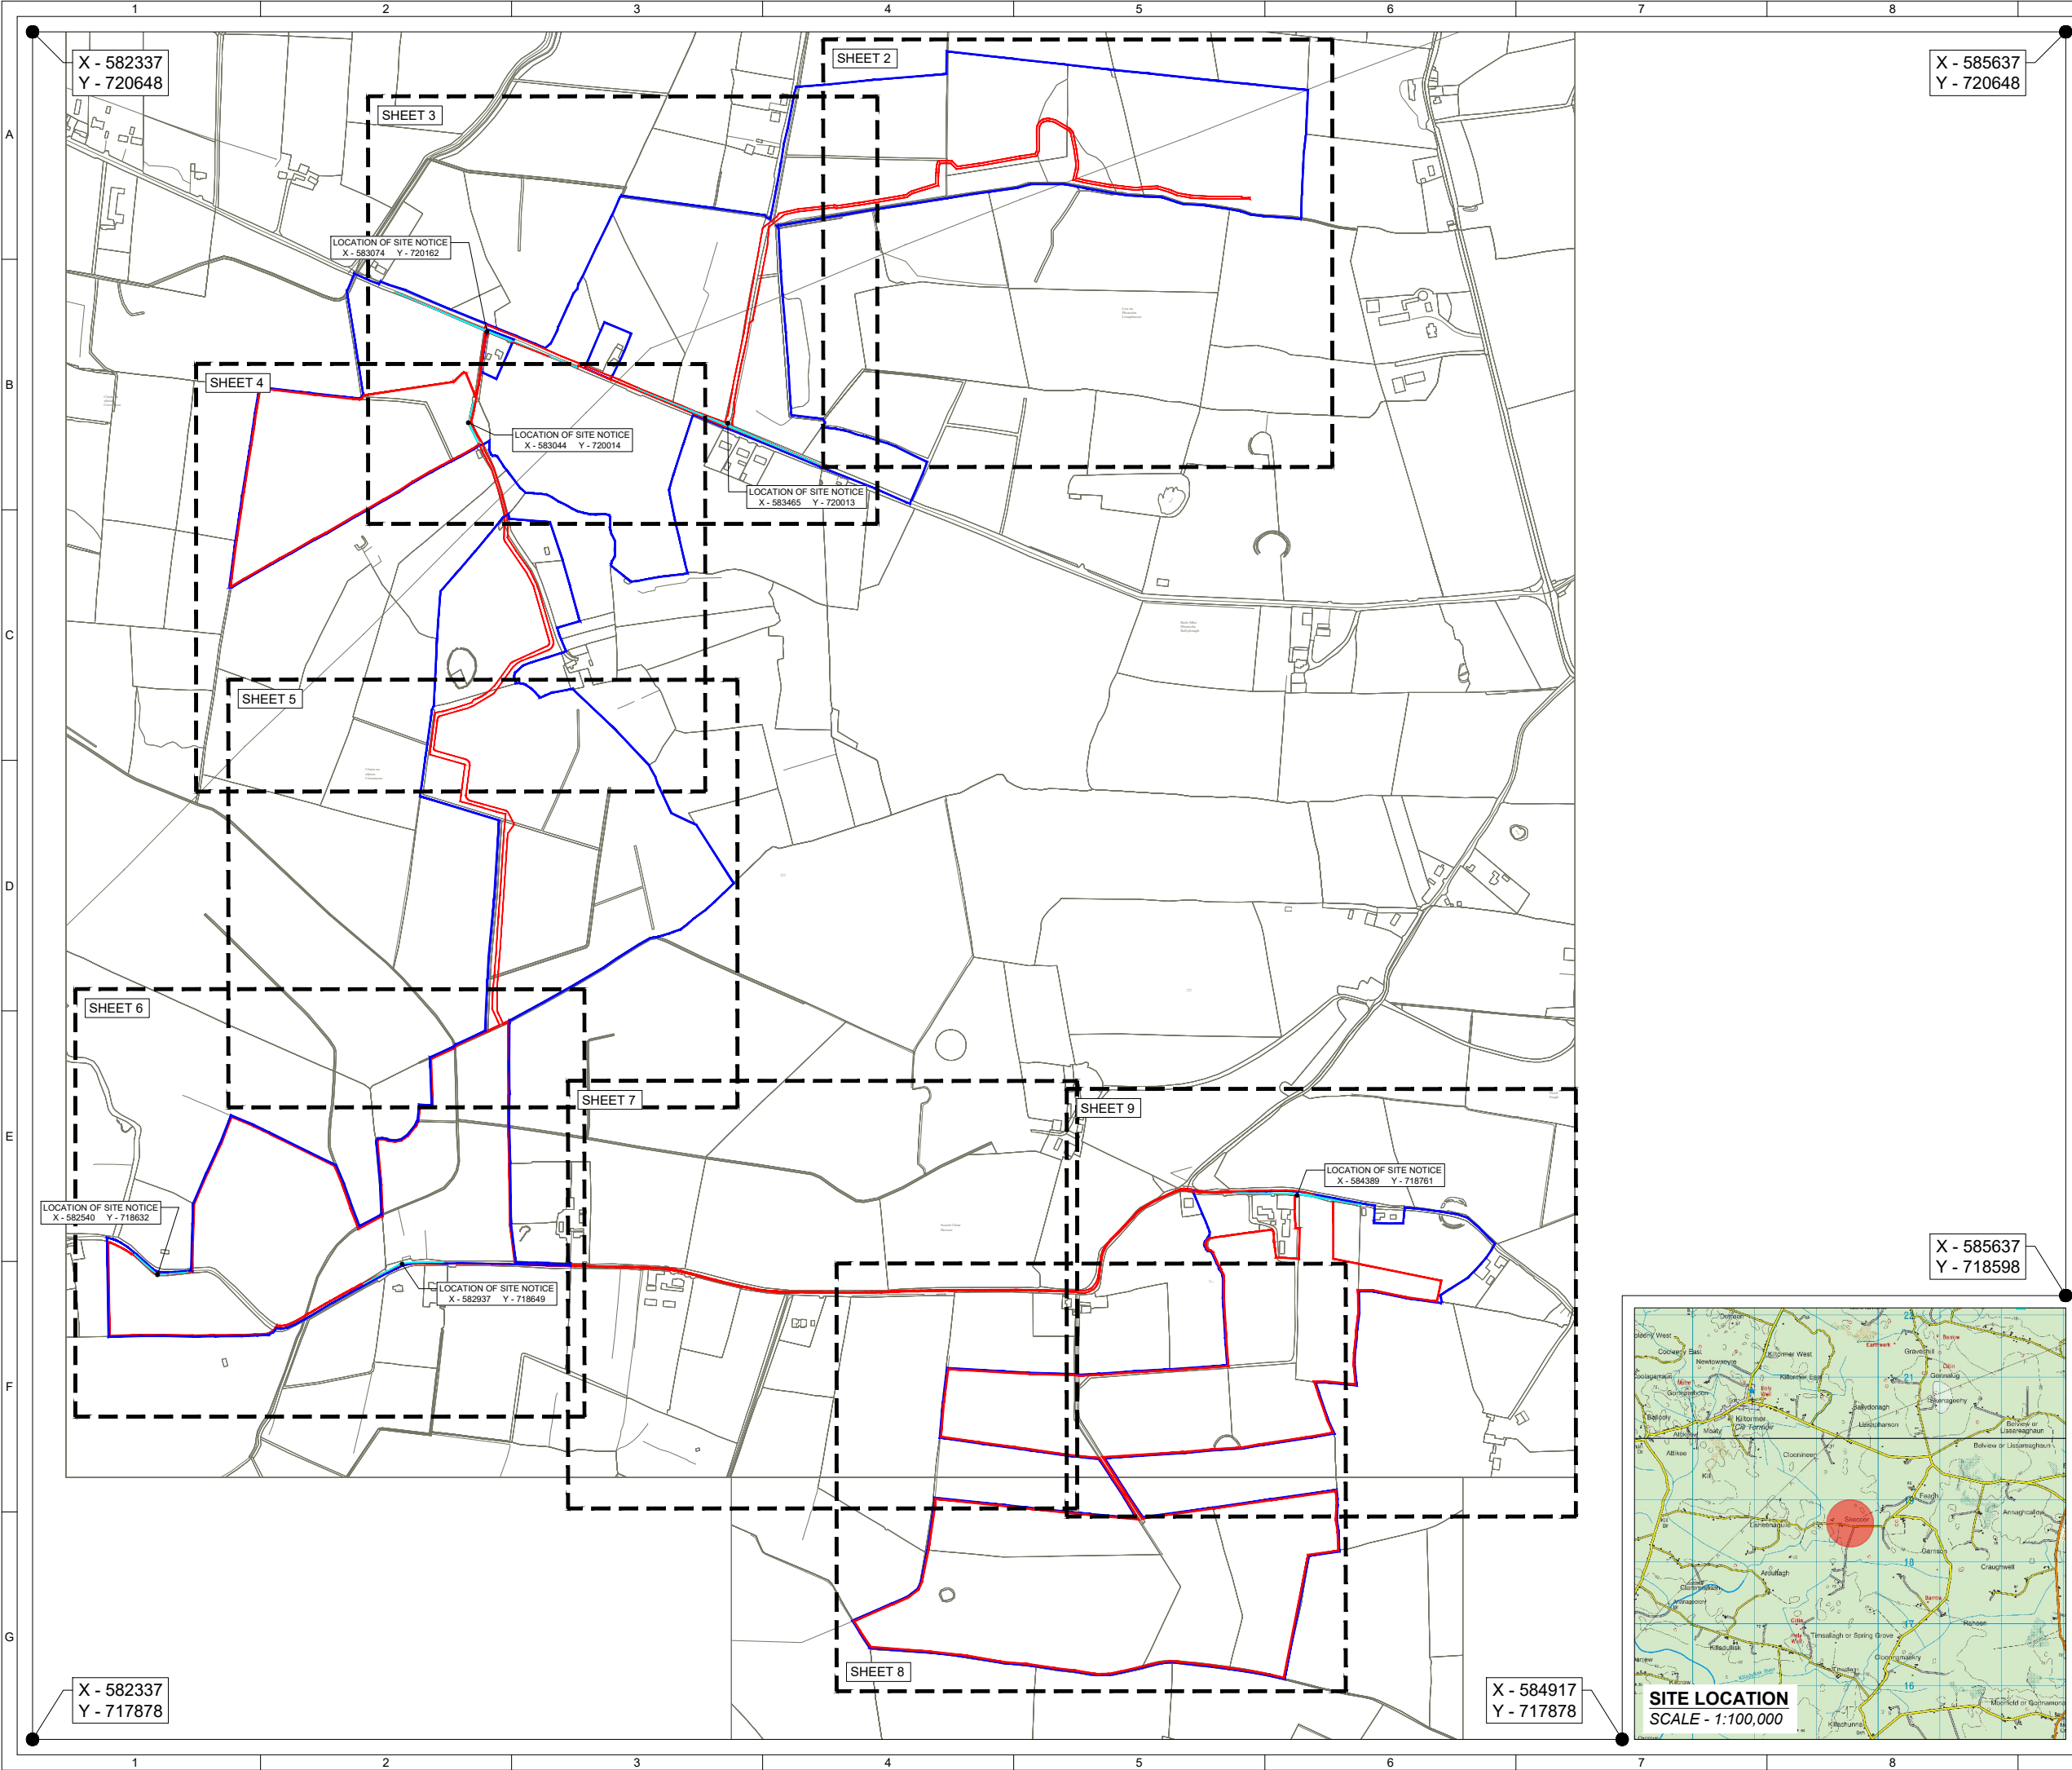

ORDNANCE SURVEY IRELAND LICENCE NO. EN 0003820
© ORDNANCE SURVEY IRELAND/GOVERNMENT OF IRELAND

KEY:

- LANDOWNER'S BOUNDARY
(INSIDE EDGE OF LINE DENOTES BOUNDARY)
- PLANNING APPLICATION BOUNDARY
(OUTSIDE OF LINE DENOTES BOUNDARY)
- SITE ENTRANCE VISIBILITY SPLAY

SITE LOCATION - NOT TO SCALE

Produced by: Francesco Ghergo


Renewable Energy Systems Ltd
Registered Office: Beaufort Court,
Egg Farm Lane, Kings Langley,
Hertfordshire WD4 8LR

OVERVIEW
SHEET 1 OF 9

1	FG	JM	RB	2025-11-18	First Issue
ISSUE	DRAWN	CHKD	APPD	DATE	REVISION NOTES
PURPOSE				COORDINATES	
PERMITTING				IRENET95/ITM (EPSG:2157)	
SCALE				DATUM	
1:10,000 @A3				N/A	
LAYOUT DRAWING				T-LAYOUT NO	
N/A				N/A	
PROJECT TITLE					
BALLYDONAGH EXTENSION					
DRAWING TITLE					
FIGURE 101 AMENDED PLANNING APPLICATION SITE LOCATION PLAN					
RES DRAWING NUMBER					REV
05279-RES-LAY-DR-PT-101					1
THIS DRAWING IS THE PROPERTY OF RENEWABLE ENERGY SYSTEMS LIMITED AND NO REPRODUCTION MAY BE MADE IN WHOLE OR IN PART WITHOUT PERMISSION					

BEAUFORT COURT,
EGG FARM LANE,
KINGS LANGLEY,
HERTS WD4 8LR. UK
TEL +44 (0) 1923 299200
WWW.RES-GROUP.COM

SITE LOCATION
SCALE - 1:100,000

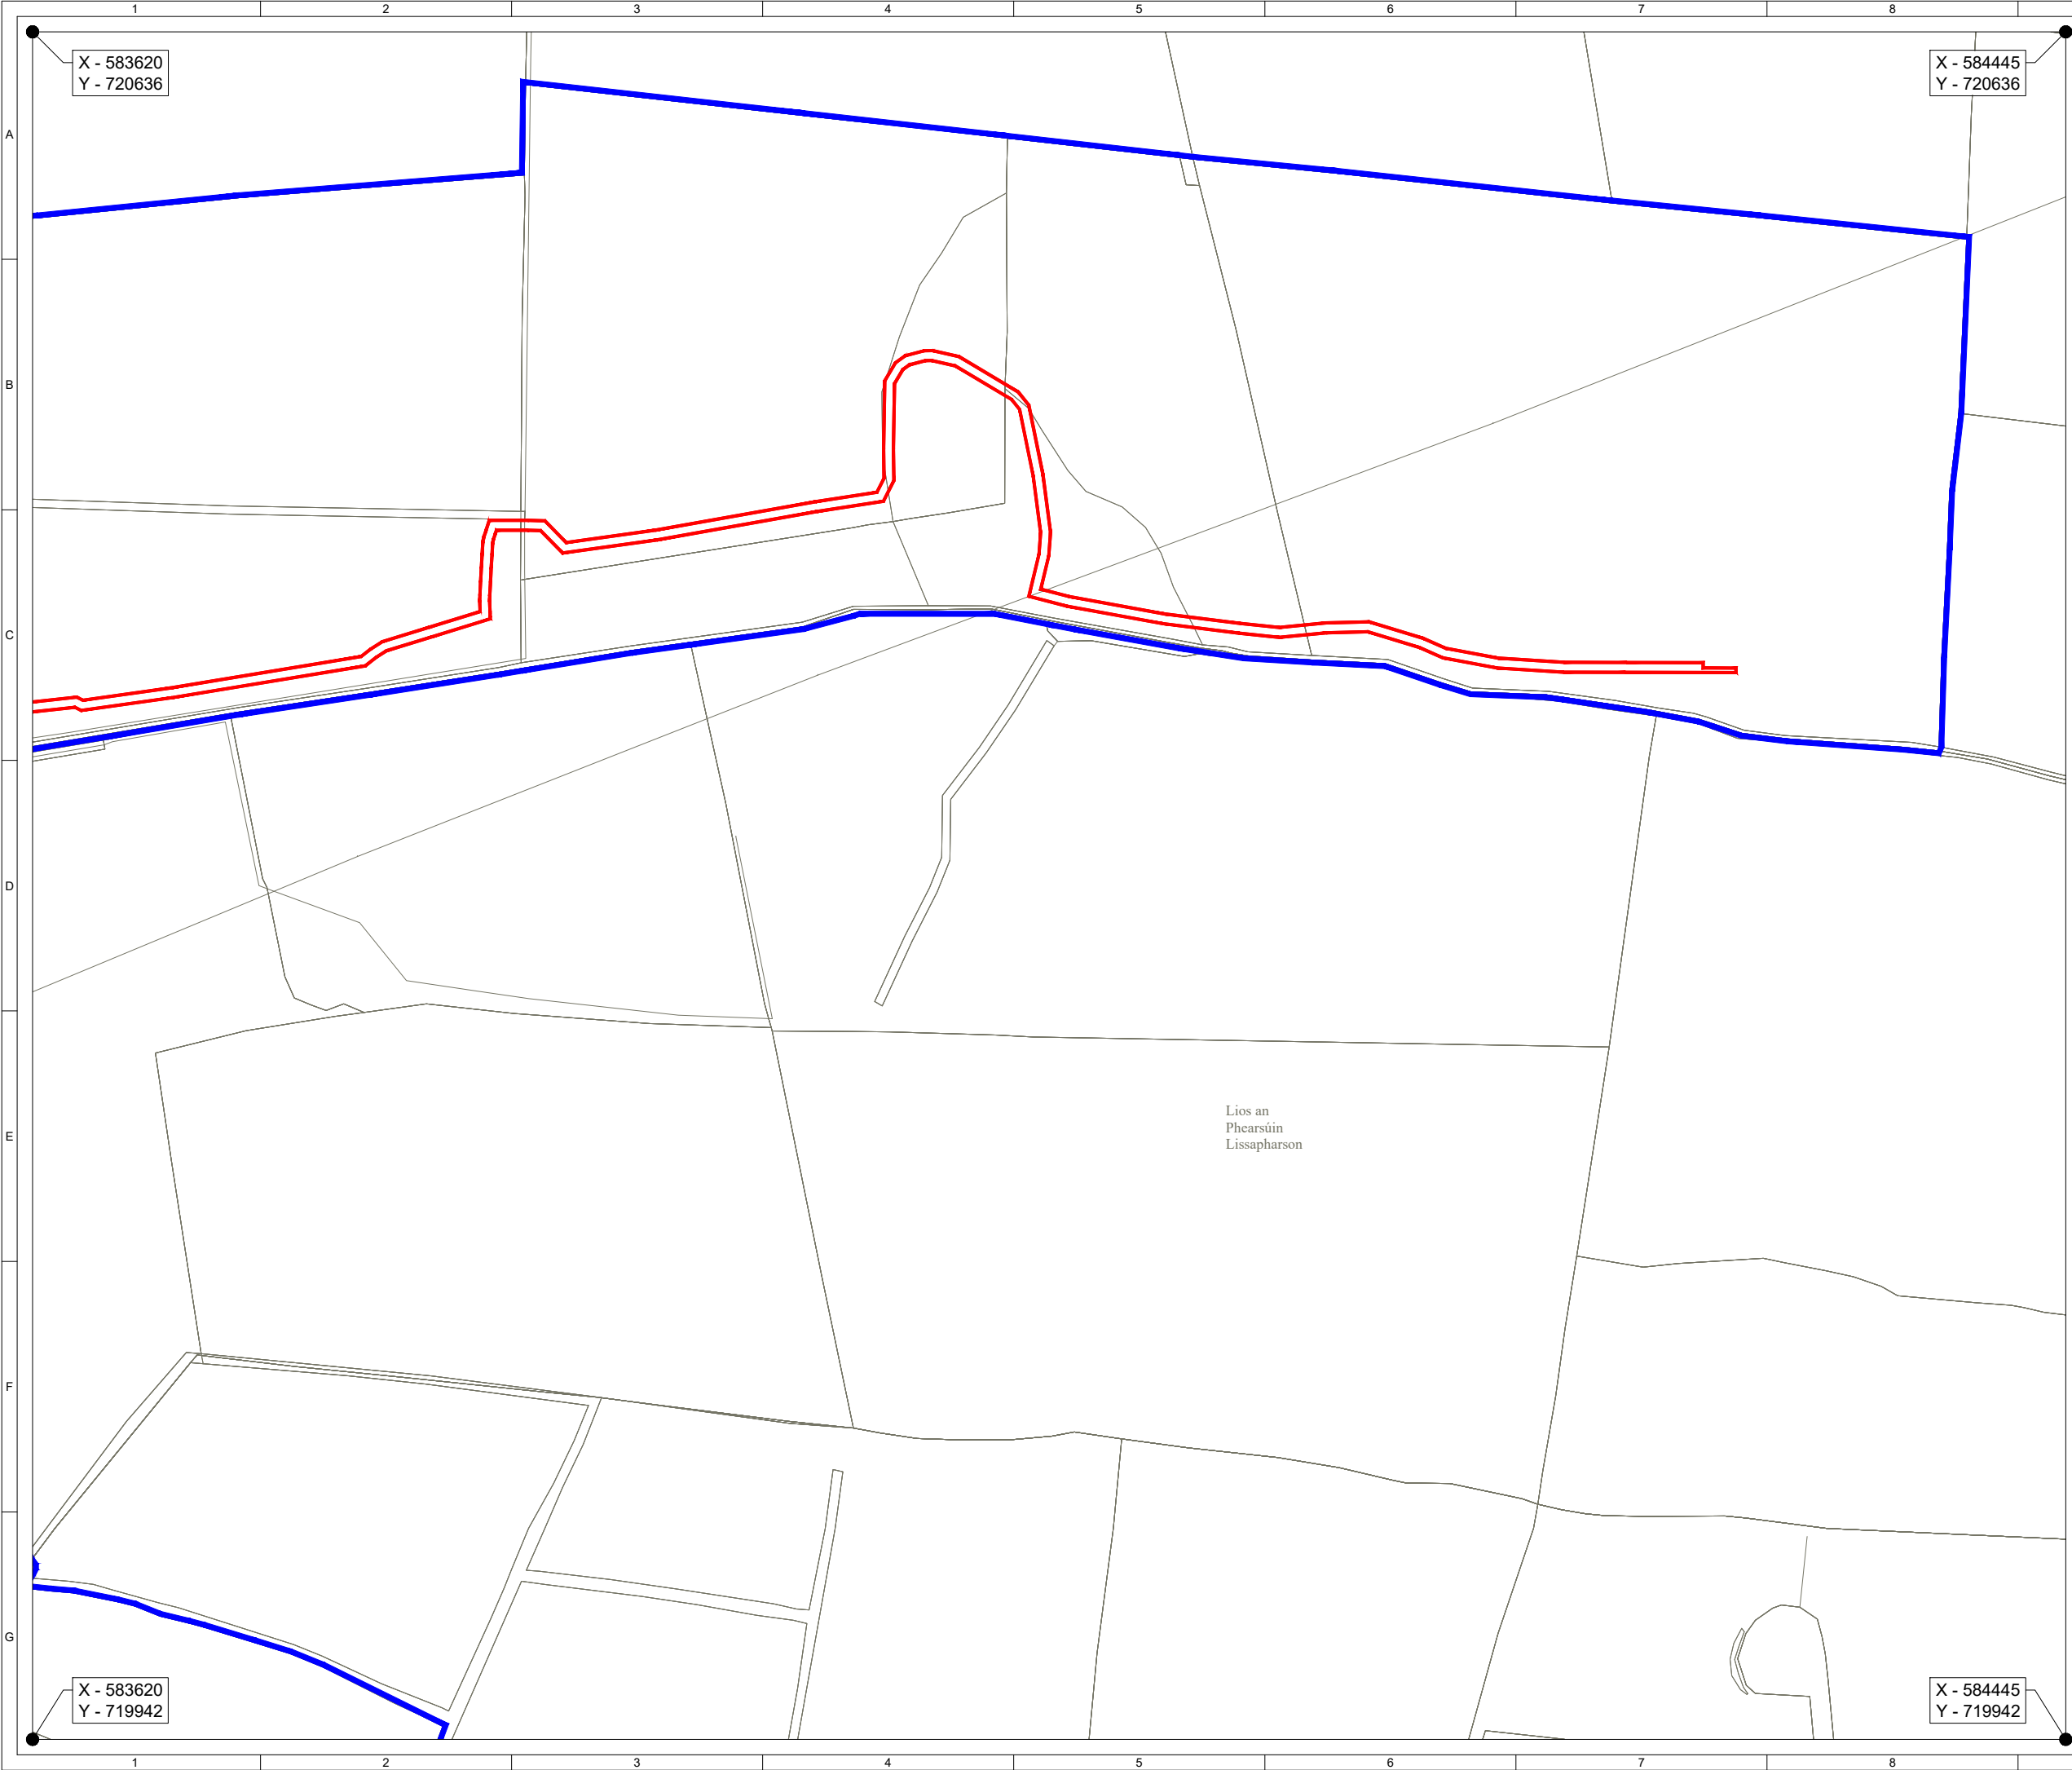


ORDNANCE SURVEY IRELAND LICENCE NO. EN 0003820
© ORDNANCE SURVEY IRELAND/GOVERNMENT OF IRELAND

KEY:

LANDOWNER'S BOUNDARY
(INSIDE EDGE OF LINE DENOTES BOUNDARY)

PLANNING APPLICATION BOUNDARY
(OUTSIDE OF LINE DENOTES BOUNDARY)

SITE ENTRANCE VISIBILITY SPLAY

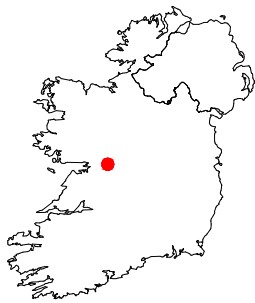

SITE LOCATION - NOT TO SCALE

Produced by: Francesco Ghergo

Renewable Energy Systems Ltd
Registered Office: Beaufort Court,
Egg Farm Lane, Kings Langley,
Hertfordshire WD4 8LR

SHEET 2 OF 9




1	FG	JM	RB	2025-11-18	First Issue
ISSUE	DRAWN	CHKD	APPD	DATE	REVISION NOTES
PURPOSE				COORDINATES	
PERMITTING				IRENET95/ITM (EPSG:2157)	
SCALE				DATUM	
1:2,500 @A3				N/A	
LAYOUT DRAWING				T-LAYOUT NO	
N/A				N/A	
PROJECT TITLE					
BALLYDONAGH EXTENSION					

DRAWING TITLE					
FIGURE 101					
AMENDED PLANNING APPLICATION					
SITE LOCATION PLAN					
RES DRAWING NUMBER					REV
05279-RES-LAY-DR-PT-101					1
THIS DRAWING IS THE PROPERTY OF RENEWABLE ENERGY SYSTEMS LIMITED AND NO REPRODUCTION MAY BE MADE IN WHOLE OR IN PART WITHOUT PERMISSION					



BEAUFORT COURT,
EGG FARM LANE,
KINGS LANGLEY,
HERTS WD4 8LR. UK
TEL +44 (0) 1923 299200
WWW.RES-GROUP.COM

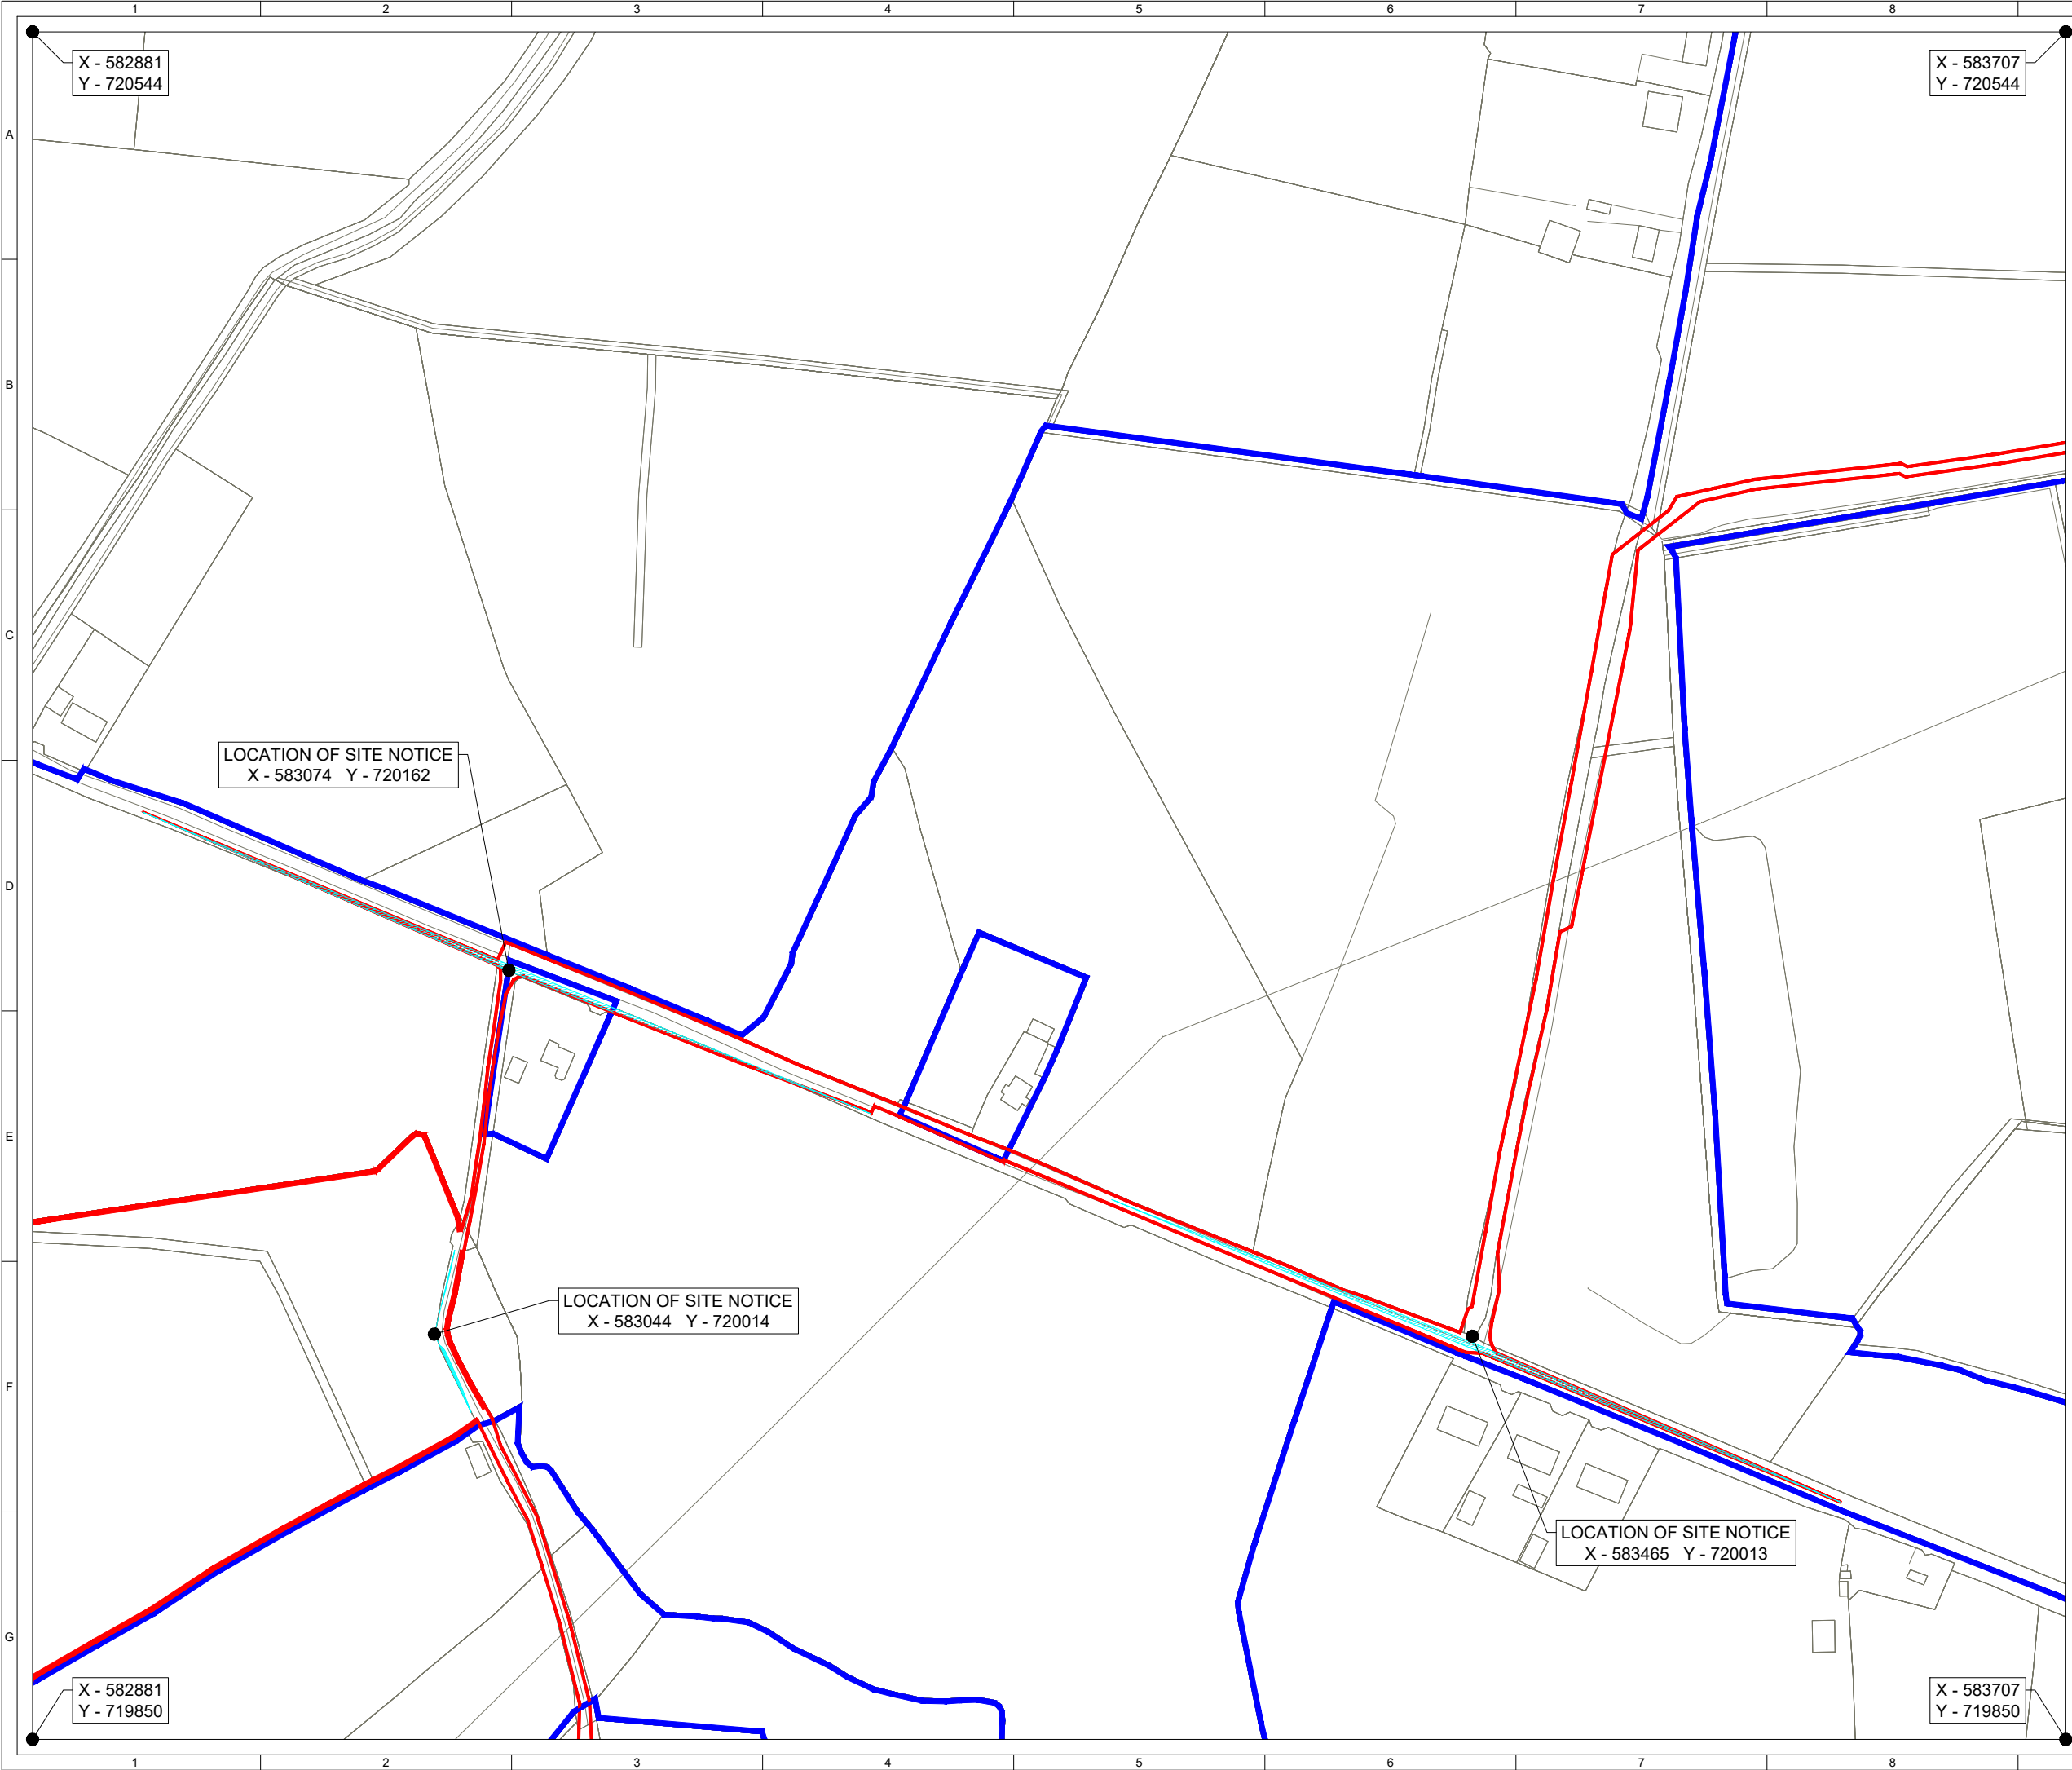

ORDNANCE SURVEY IRELAND LICENCE NO. EN 0003820
© ORDNANCE SURVEY IRELAND/GOVERNMENT OF IRELAND

KEY:

LANDOWNER'S BOUNDARY
(INSIDE EDGE OF LINE DENOTES BOUNDARY)

PLANNING APPLICATION BOUNDARY
(OUTSIDE OF LINE DENOTES BOUNDARY)

SITE ENTRANCE VISIBILITY SPLAY


SITE LOCATION - NOT TO SCALE

Produced by: Francesco Ghergo

Renewable Energy Systems Ltd
Registered Office: Beaufort Court,
Egg Farm Lane, Kings Langley,
Hertfordshire WD4 8LR

SHEET 3 OF 9

1	FG	JM	RB	2025-11-18	First Issue
ISSUE	DRAWN	CHKD	APPD	DATE	REVISION NOTES
PURPOSE				COORDINATES	
PERMITTING				IRENET95/ITM (EPSG:2157)	
SCALE				DATUM	
1:2,500 @A3				N/A	
LAYOUT DRAWING				T-LAYOUT NO	
N/A				N/A	
PROJECT TITLE					
BALLYDONAGH EXTENSION					
DRAWING TITLE					
FIGURE 101 AMENDED PLANNING APPLICATION SITE LOCATION PLAN					
RES DRAWING NUMBER					REV
05279-RES-LAY-DR-PT-101					1
THIS DRAWING IS THE PROPERTY OF RENEWABLE ENERGY SYSTEMS LIMITED AND NO REPRODUCTION MAY BE MADE IN WHOLE OR IN PART WITHOUT PERMISSION					
				BEAUFORT COURT, EGG FARM LANE, KINGS LANGLEY, HERTS WD4 8LR. UK TEL +44 (0) 1923 299200 WWW.RES-GROUP.COM	

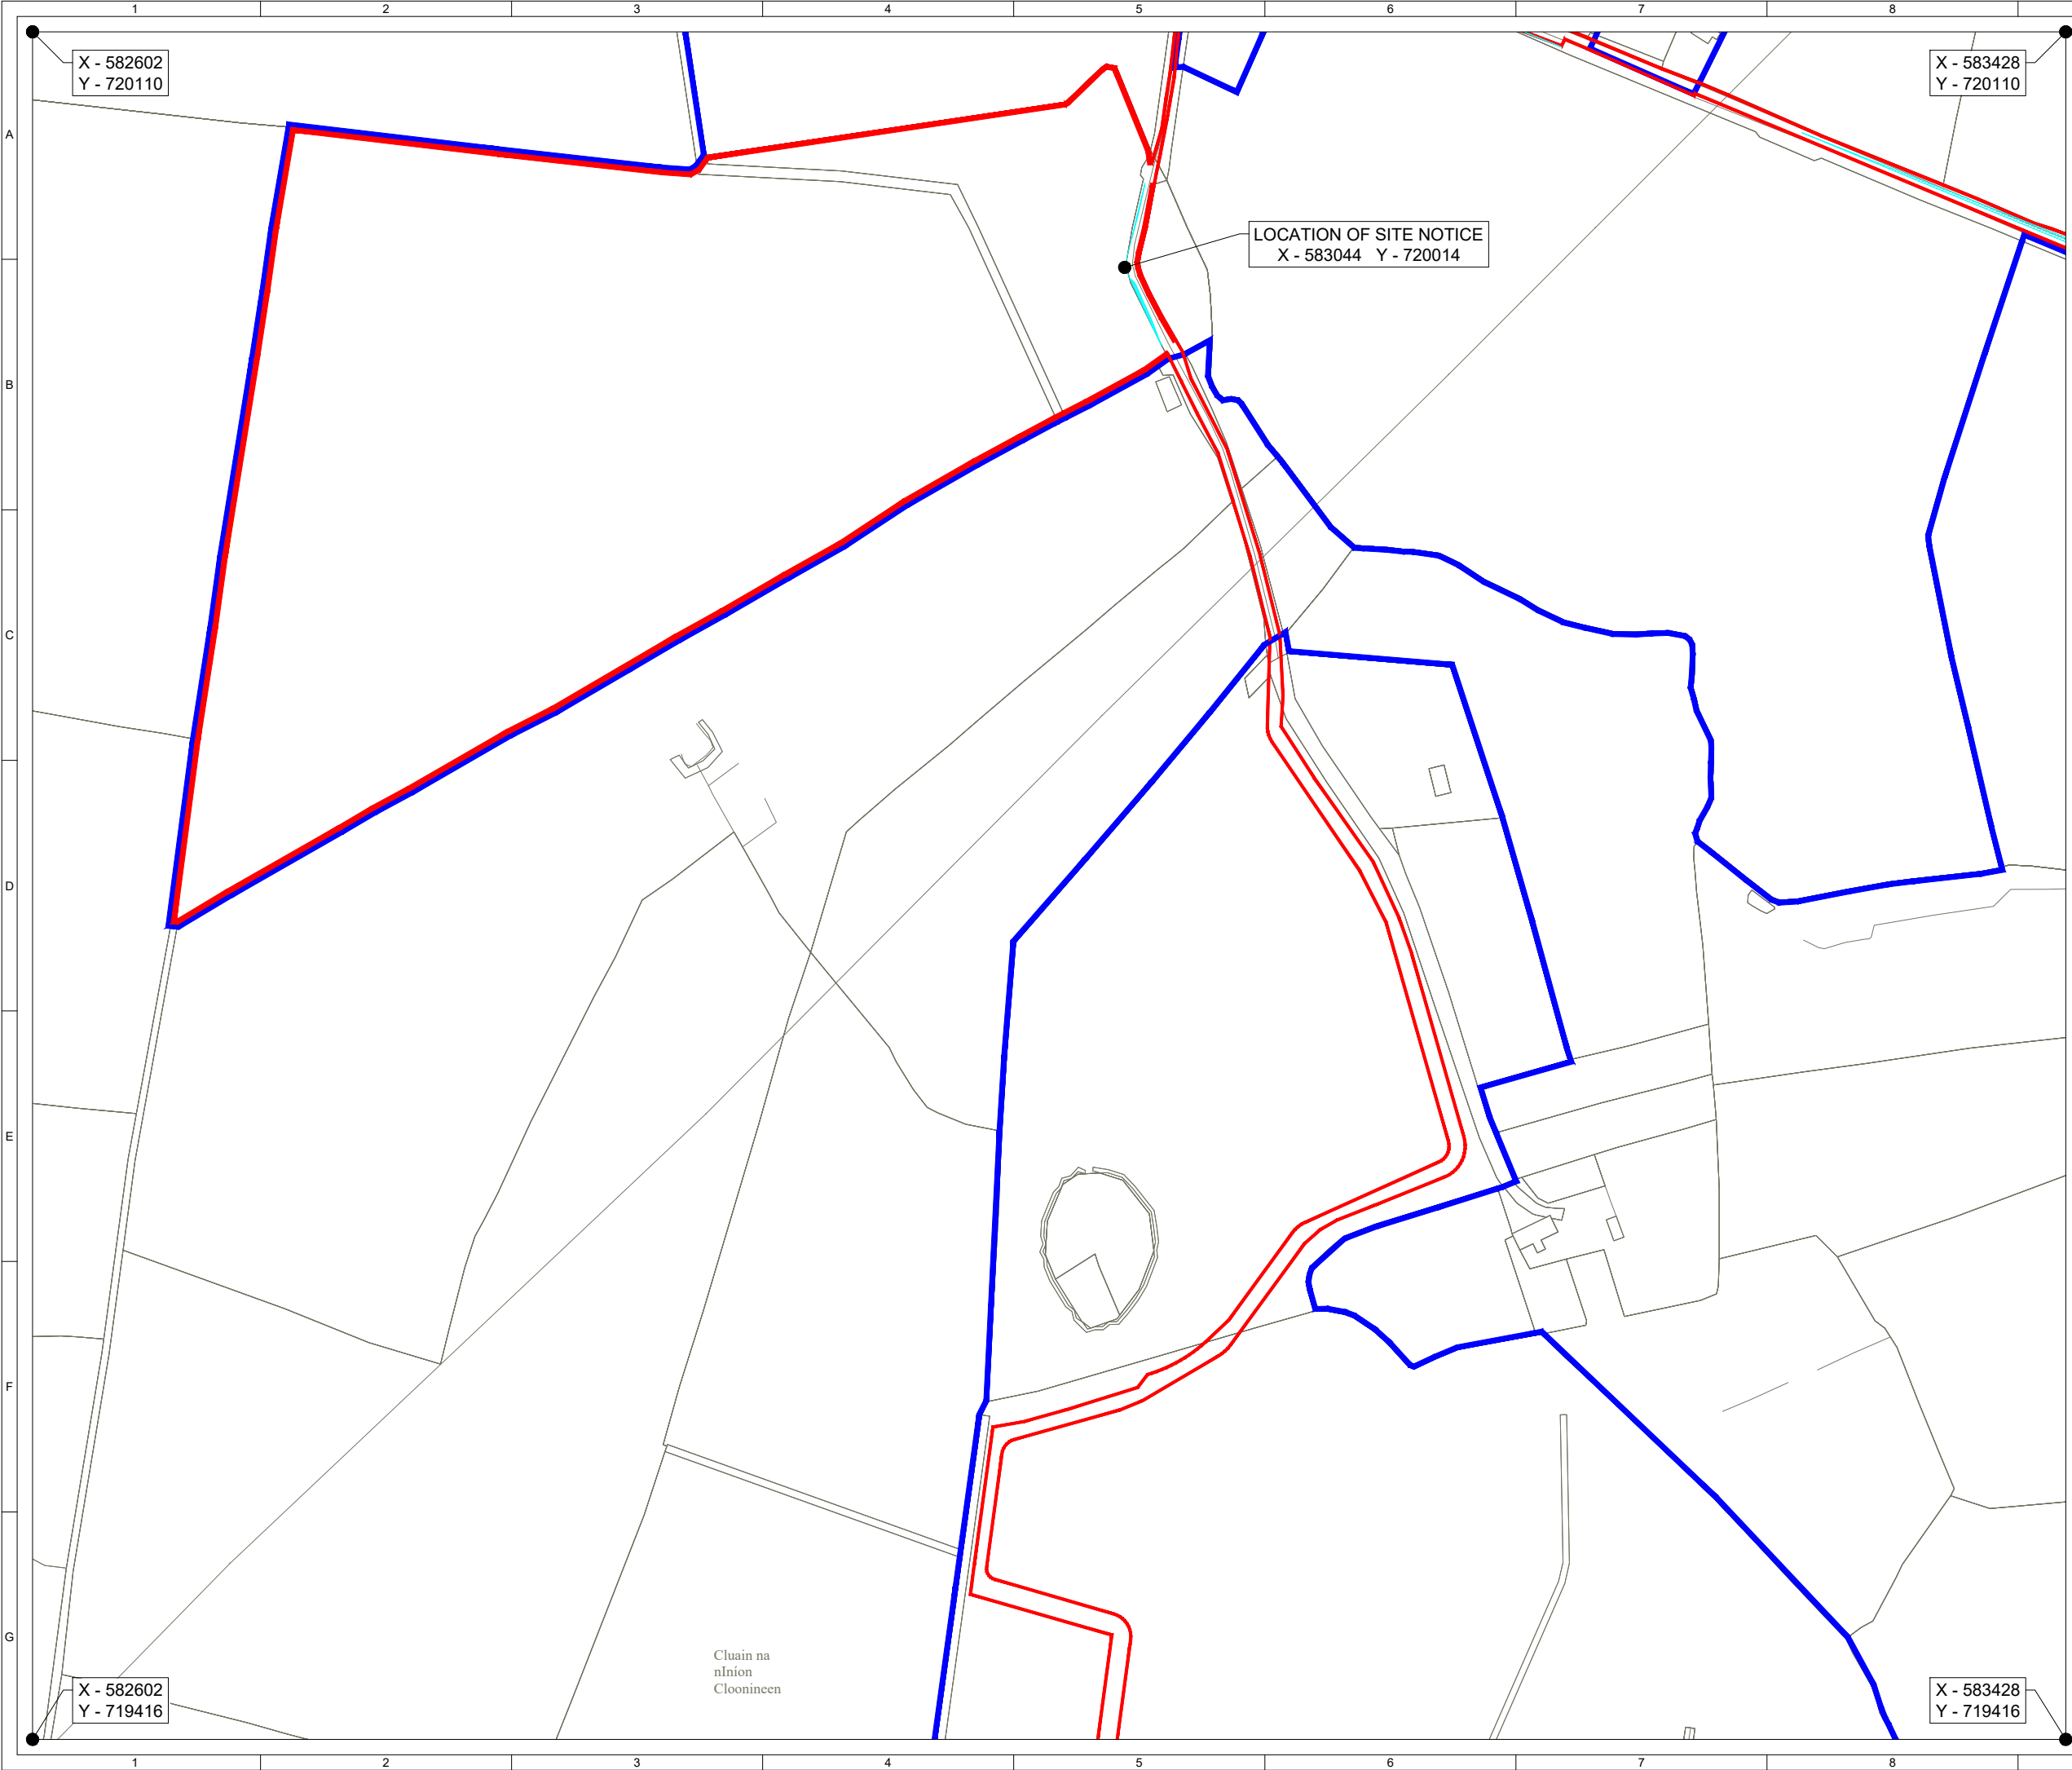

ORDNANCE SURVEY IRELAND LICENCE NO. EN 0003820
© ORDNANCE SURVEY IRELAND/GOVERNMENT OF IRELAND

KEY:

LANDOWNER'S BOUNDARY
(INSIDE EDGE OF LINE DENOTES BOUNDARY)

PLANNING APPLICATION BOUNDARY
(OUTSIDE OF LINE DENOTES BOUNDARY)

SITE ENTRANCE VISIBILITY SPLAY


SITE LOCATION - NOT TO SCALE

Produced by: Francesco Ghergo

Renewable Energy Systems Ltd
Registered Office: Beaufort Court,
Egg Farm Lane, Kings Langley,
Hertfordshire WD4 8LR

SHEET 4 OF 9

1	FG	JM	RB	2025-11-18	First Issue
ISSUE	DRAWN	CHKD	APPD	DATE	REVISION NOTES
PURPOSE				COORDINATES	
PERMITTING				IRENET95/ITM (EPSG:2157)	
SCALE				DATUM	
1:2,500 @A3				N/A	
LAYOUT DRAWING				T-LAYOUT NO	
N/A				N/A	
PROJECT TITLE					
BALLYDONAGH EXTENSION					
DRAWING TITLE					
FIGURE 101 AMENDED PLANNING APPLICATION SITE LOCATION PLAN					
RES DRAWING NUMBER					REV
05279-RES-LAY-DR-PT-101					1
THIS DRAWING IS THE PROPERTY OF RENEWABLE ENERGY SYSTEMS LIMITED AND NO REPRODUCTION MAY BE MADE IN WHOLE OR IN PART WITHOUT PERMISSION					
				BEAUFORT COURT, EGG FARM LANE, KINGS LANGLEY, HERTS WD4 8LR. UK TEL +44 (0) 1923 299200 WWW.RES-GROUP.COM	

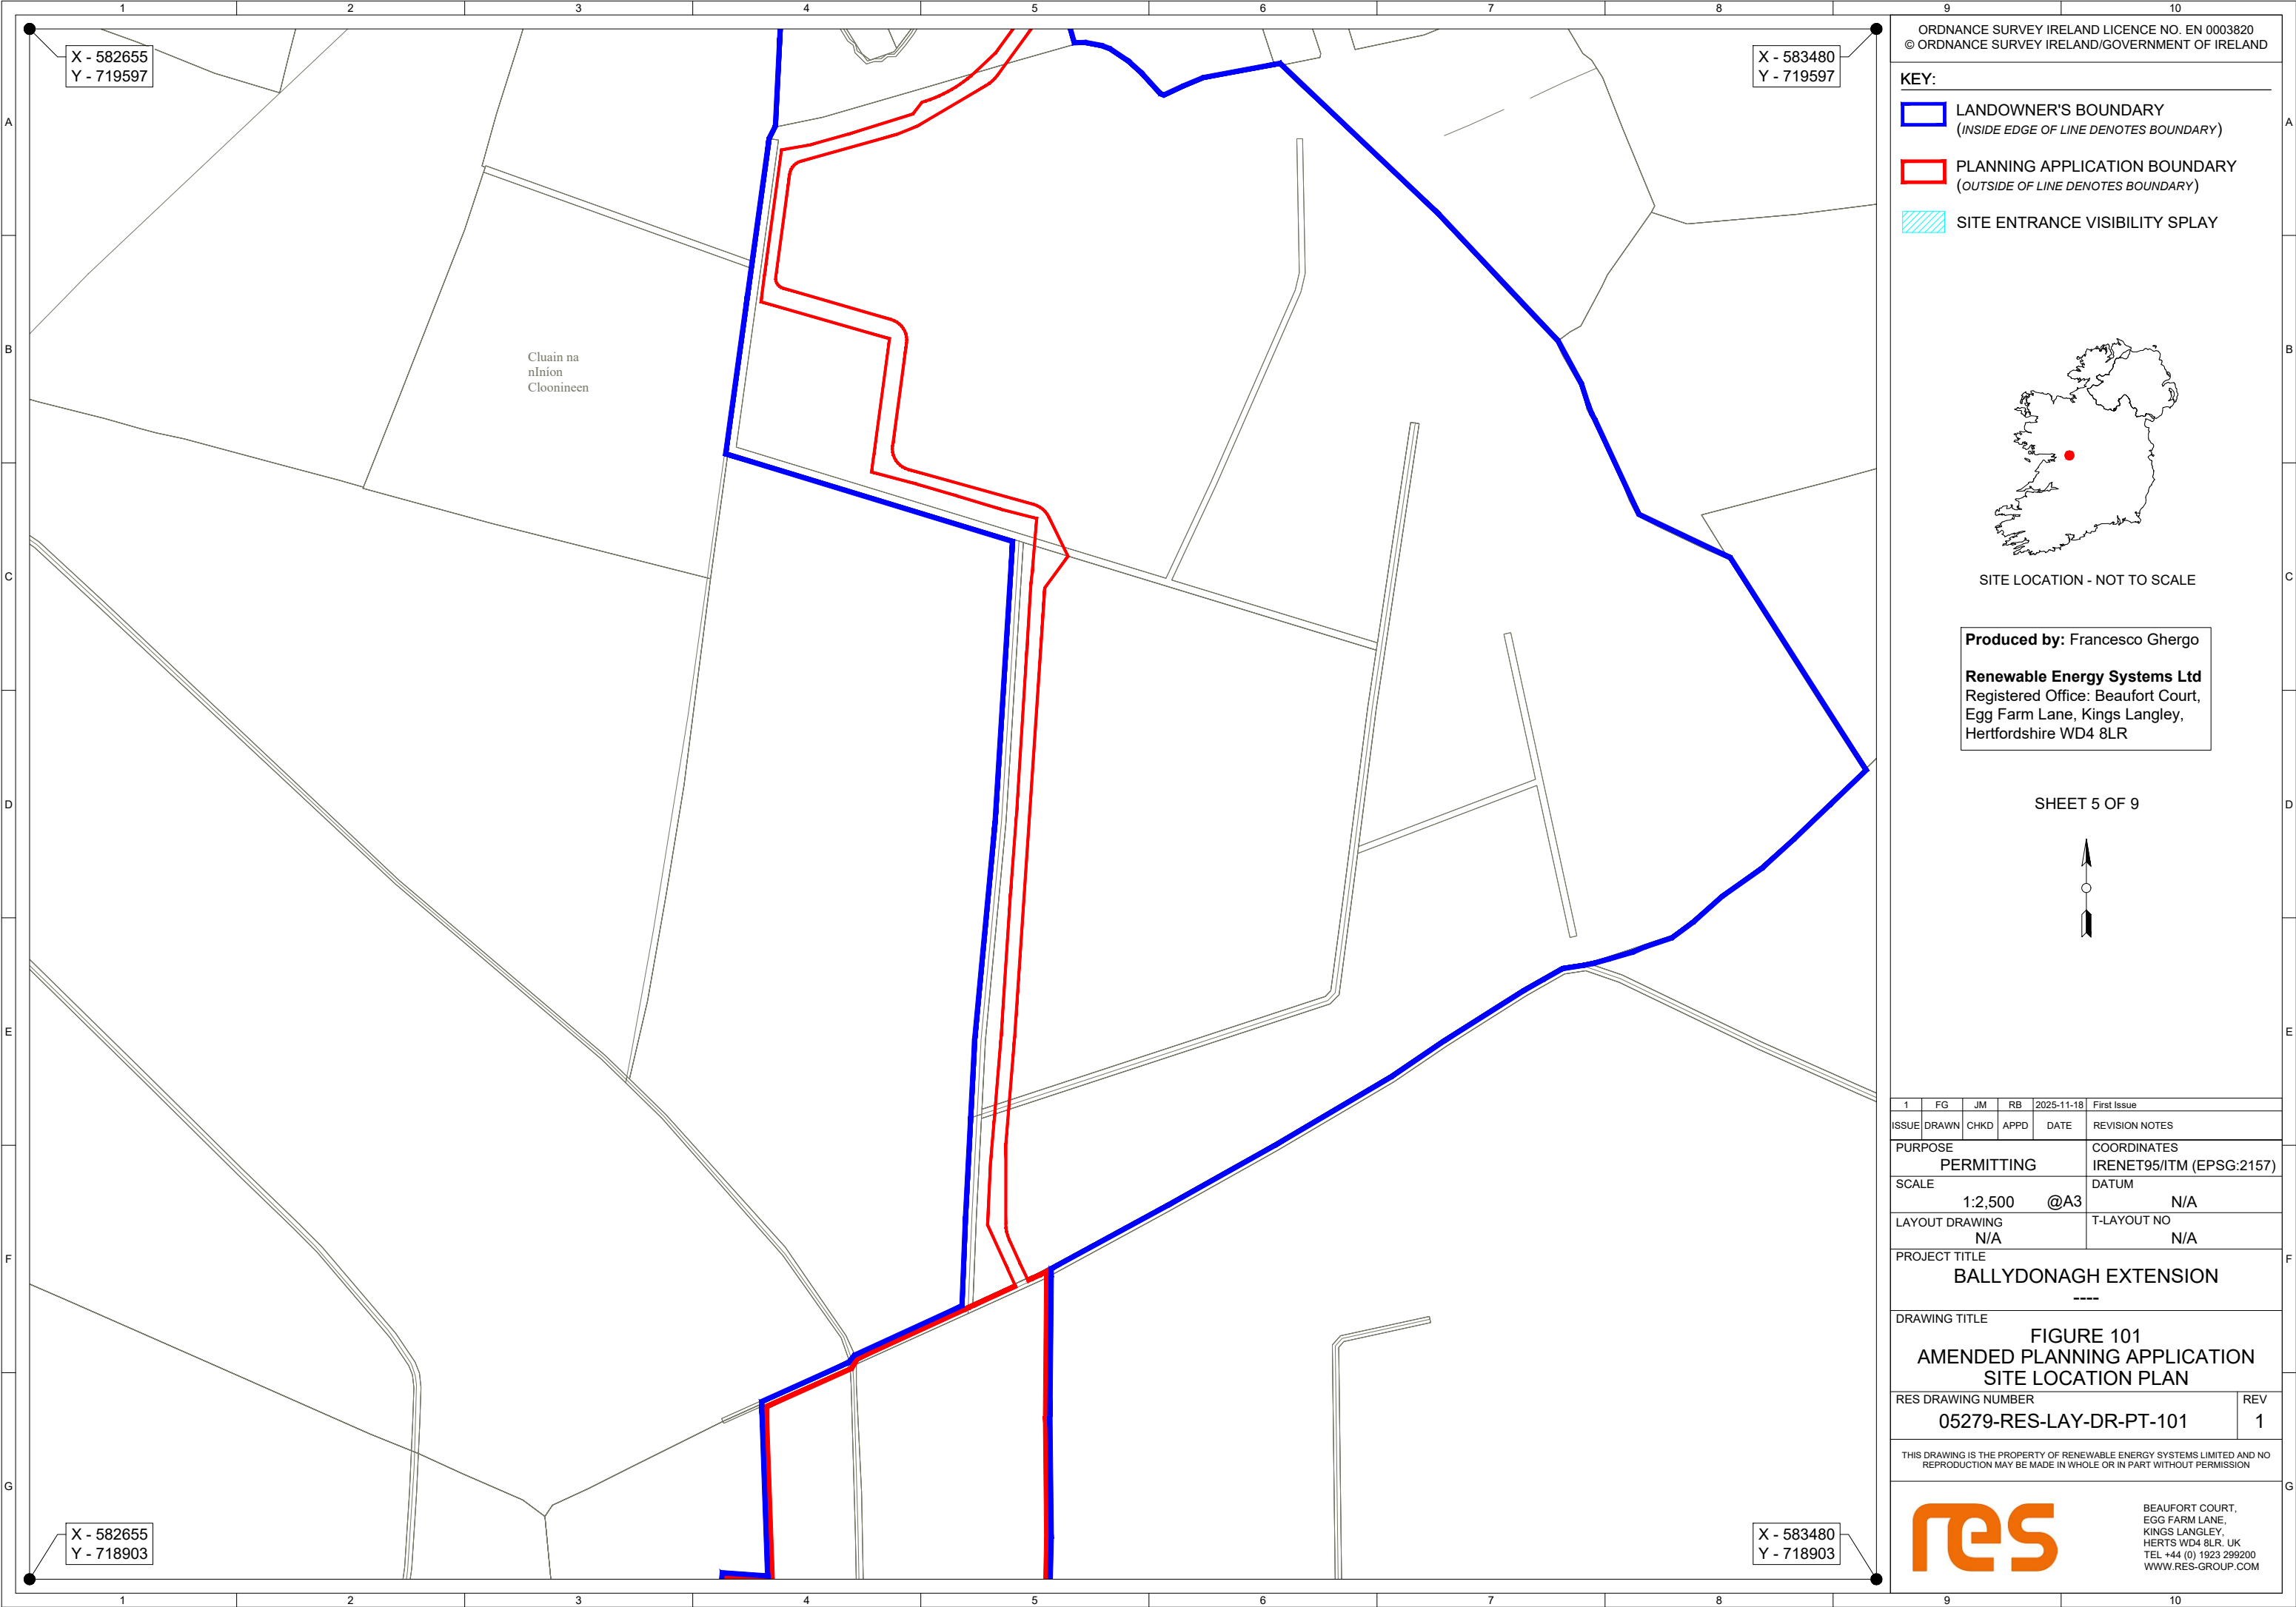

ORDNANCE SURVEY IRELAND LICENCE NO. EN 0003820
© ORDNANCE SURVEY IRELAND/GOVERNMENT OF IRELAND

KEY:

LANDOWNER'S BOUNDARY
(INSIDE EDGE OF LINE DENOTES BOUNDARY)

PLANNING APPLICATION BOUNDARY
(OUTSIDE OF LINE DENOTES BOUNDARY)

SITE ENTRANCE VISIBILITY SPLAY

SITE LOCATION - NOT TO SCALE


Produced by: Francesco Ghergo

Renewable Energy Systems Ltd
Registered Office: Beaufort Court,
Egg Farm Lane, Kings Langley,
Hertfordshire WD4 8LR

SHEET 5 OF 9

1	FG	JM	RB	2025-11-18	First Issue
ISSUE	DRAWN	CHKD	APPD	DATE	REVISION NOTES
PURPOSE				COORDINATES	
PERMITTING				IRENET95/ITM (EPSG:2157)	
SCALE				DATUM	
1:2,500 @A3				N/A	
LAYOUT DRAWING				T-LAYOUT NO	
N/A				N/A	
PROJECT TITLE					
BALLYDONAGH EXTENSION					

DRAWING TITLE					
FIGURE 101					
AMENDED PLANNING APPLICATION					
SITE LOCATION PLAN					
RES DRAWING NUMBER					REV
05279-RES-LAY-DR-PT-101					1
THIS DRAWING IS THE PROPERTY OF RENEWABLE ENERGY SYSTEMS LIMITED AND NO REPRODUCTION MAY BE MADE IN WHOLE OR IN PART WITHOUT PERMISSION					
				BEAUFORT COURT, EGG FARM LANE, KINGS LANGLEY, HERTS WD4 8LR. UK TEL +44 (0) 1923 299200 WWW.RES-GROUP.COM	

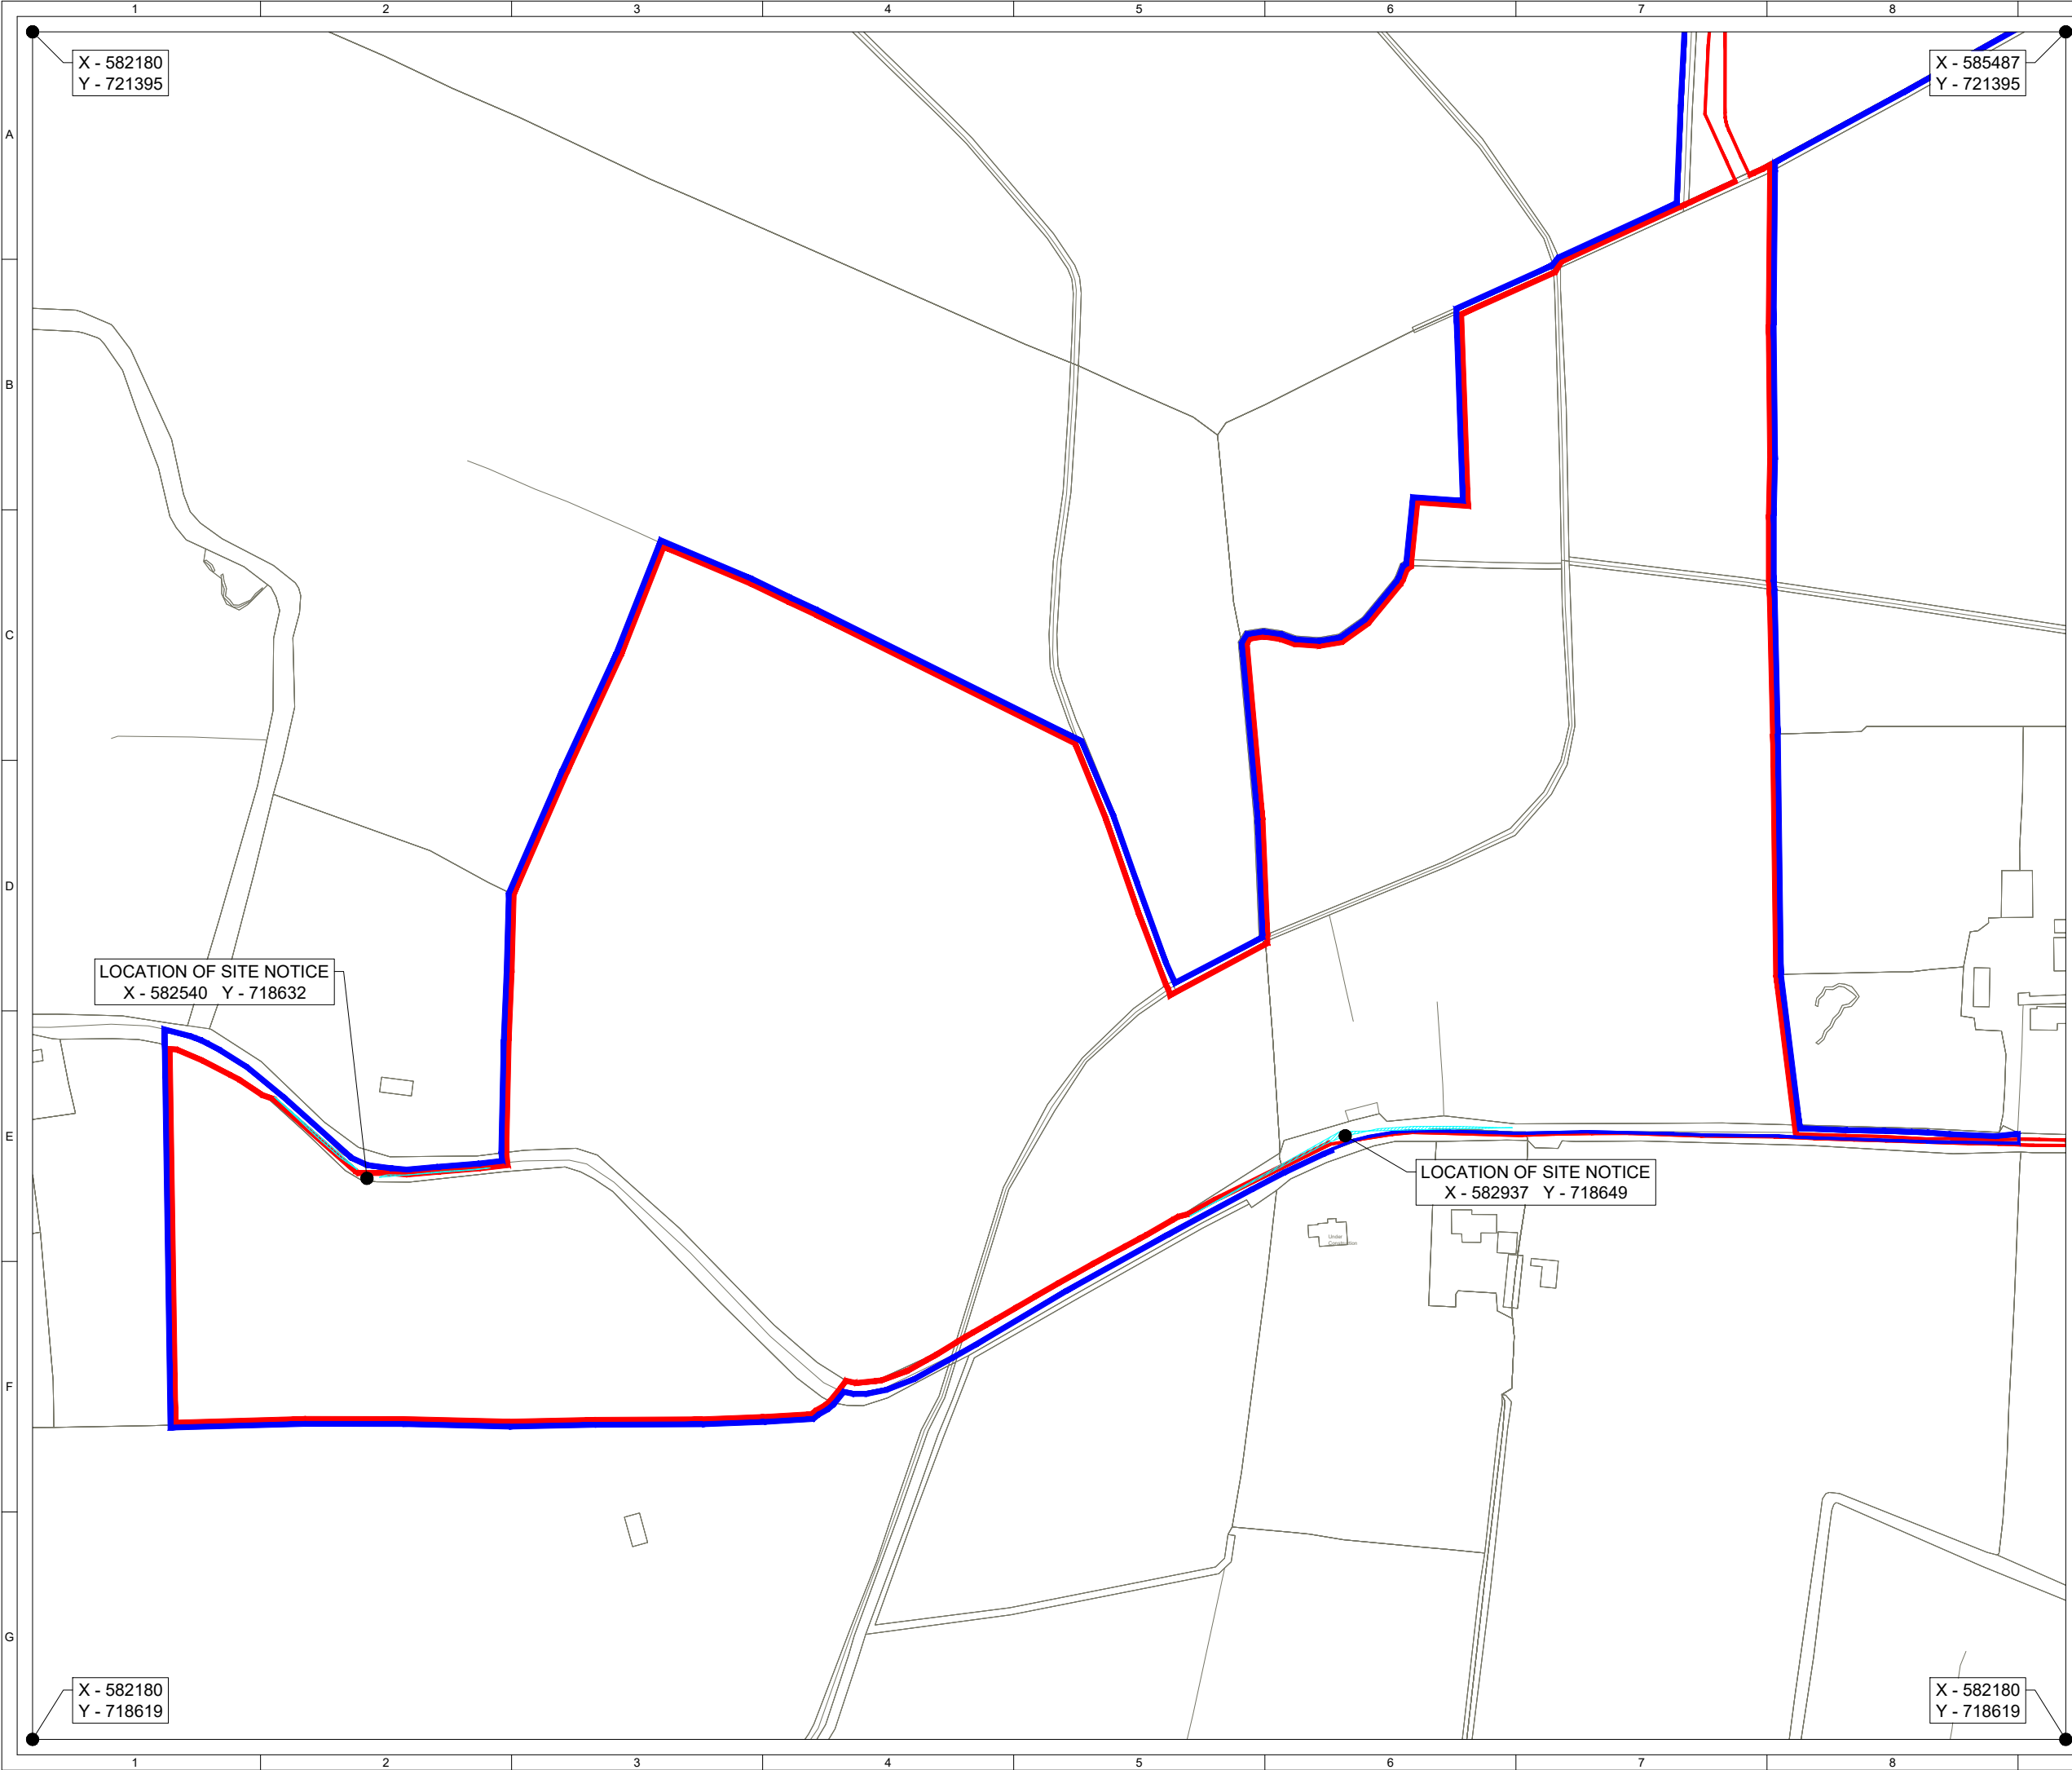

ORDNANCE SURVEY IRELAND LICENCE NO. EN 0003820
© ORDNANCE SURVEY IRELAND/GOVERNMENT OF IRELAND

KEY:

LANDOWNER'S BOUNDARY
(INSIDE EDGE OF LINE DENOTES BOUNDARY)

PLANNING APPLICATION BOUNDARY
(OUTSIDE OF LINE DENOTES BOUNDARY)

SITE ENTRANCE VISIBILITY SPLAY

SITE LOCATION - NOT TO SCALE


Produced by: Francesco Ghergo

Renewable Energy Systems Ltd
Registered Office: Beaufort Court,
Egg Farm Lane, Kings Langley,
Hertfordshire WD4 8LR

SHEET 6 OF 9

1	FG	JM	RB	2025-11-18	First Issue
ISSUE	DRAWN	CHKD	APPD	DATE	REVISION NOTES
PURPOSE				COORDINATES	
PERMITTING				IRENET95/ITM (EPSG:2157)	
SCALE				DATUM	
1:2,500 @A3				N/A	
LAYOUT DRAWING				T-LAYOUT NO	
N/A				N/A	
PROJECT TITLE					
BALLYDONAGH EXTENSION					

DRAWING TITLE					
FIGURE 101					
AMENDED PLANNING APPLICATION					
SITE LOCATION PLAN					
RES DRAWING NUMBER					REV
05279-RES-LAY-DR-PT-101					1
THIS DRAWING IS THE PROPERTY OF RENEWABLE ENERGY SYSTEMS LIMITED AND NO REPRODUCTION MAY BE MADE IN WHOLE OR IN PART WITHOUT PERMISSION					
				BEAUFORT COURT, EGG FARM LANE, KINGS LANGLEY, HERTS WD4 8LR, UK TEL +44 (0) 1923 299200 WWW.RES-GROUP.COM	

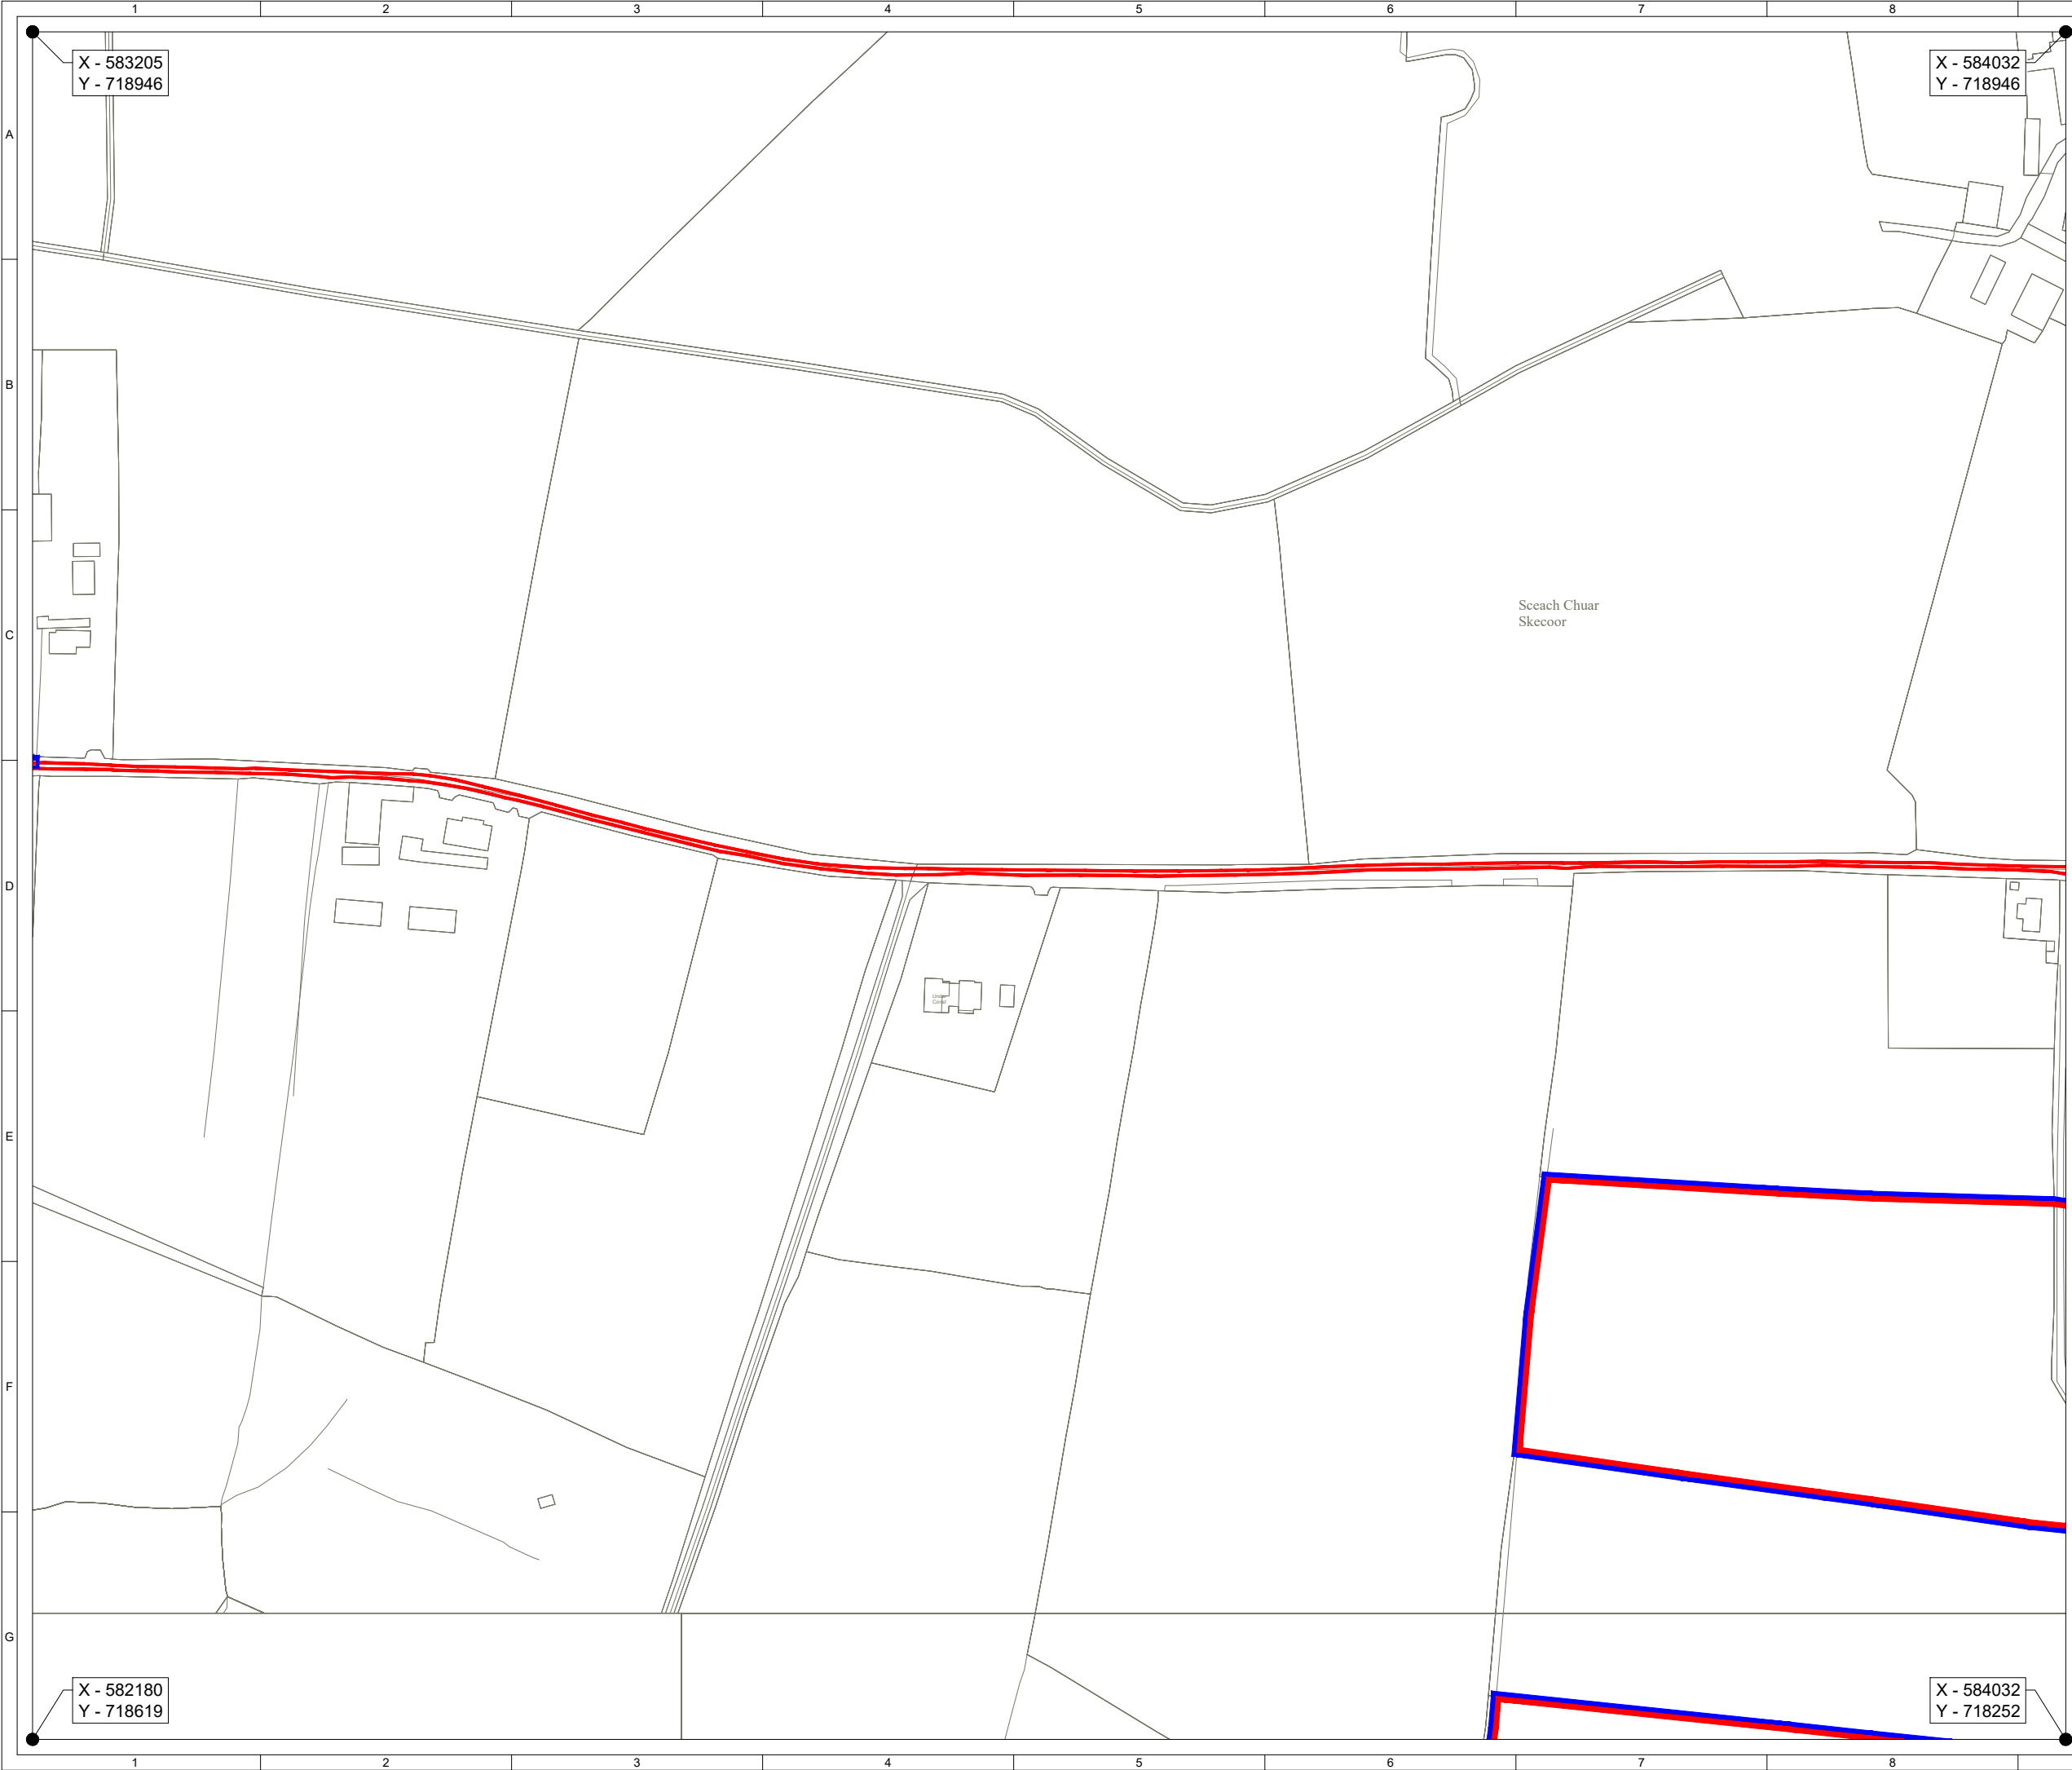

ORDNANCE SURVEY IRELAND LICENCE NO. EN 0003820
© ORDNANCE SURVEY IRELAND/GOVERNMENT OF IRELAND

KEY:

LANDOWNER'S BOUNDARY
(INSIDE EDGE OF LINE DENOTES BOUNDARY)

PLANNING APPLICATION BOUNDARY
(OUTSIDE OF LINE DENOTES BOUNDARY)

SITE ENTRANCE VISIBILITY SPLAY

SITE LOCATION - NOT TO SCALE


Produced by: Francesco Ghergo

Renewable Energy Systems Ltd
Registered Office: Beaufort Court,
Egg Farm Lane, Kings Langley,
Hertfordshire WD4 8LR

SHEET 7 OF 9

1	FG	JM	RB	2025-11-18	First Issue
ISSUE	DRAWN	CHKD	APPD	DATE	REVISION NOTES
PURPOSE				COORDINATES	
PERMITTING				IRENET95/ITM (EPSG:2157)	
SCALE				DATUM	
1:2,500 @A3				N/A	
LAYOUT DRAWING				T-LAYOUT NO	
N/A				N/A	
PROJECT TITLE					
BALLYDONAGH EXTENSION					

DRAWING TITLE					
FIGURE 101					
AMENDED PLANNING APPLICATION					
SITE LOCATION PLAN					
RES DRAWING NUMBER					REV
05279-RES-LAY-DR-PT-101					1
THIS DRAWING IS THE PROPERTY OF RENEWABLE ENERGY SYSTEMS LIMITED AND NO REPRODUCTION MAY BE MADE IN WHOLE OR IN PART WITHOUT PERMISSION					
				BEAUFORT COURT, EGG FARM LANE, KINGS LANGLEY, HERTS WD4 8LR. UK TEL +44 (0) 1923 299200 WWW.RES-GROUP.COM	

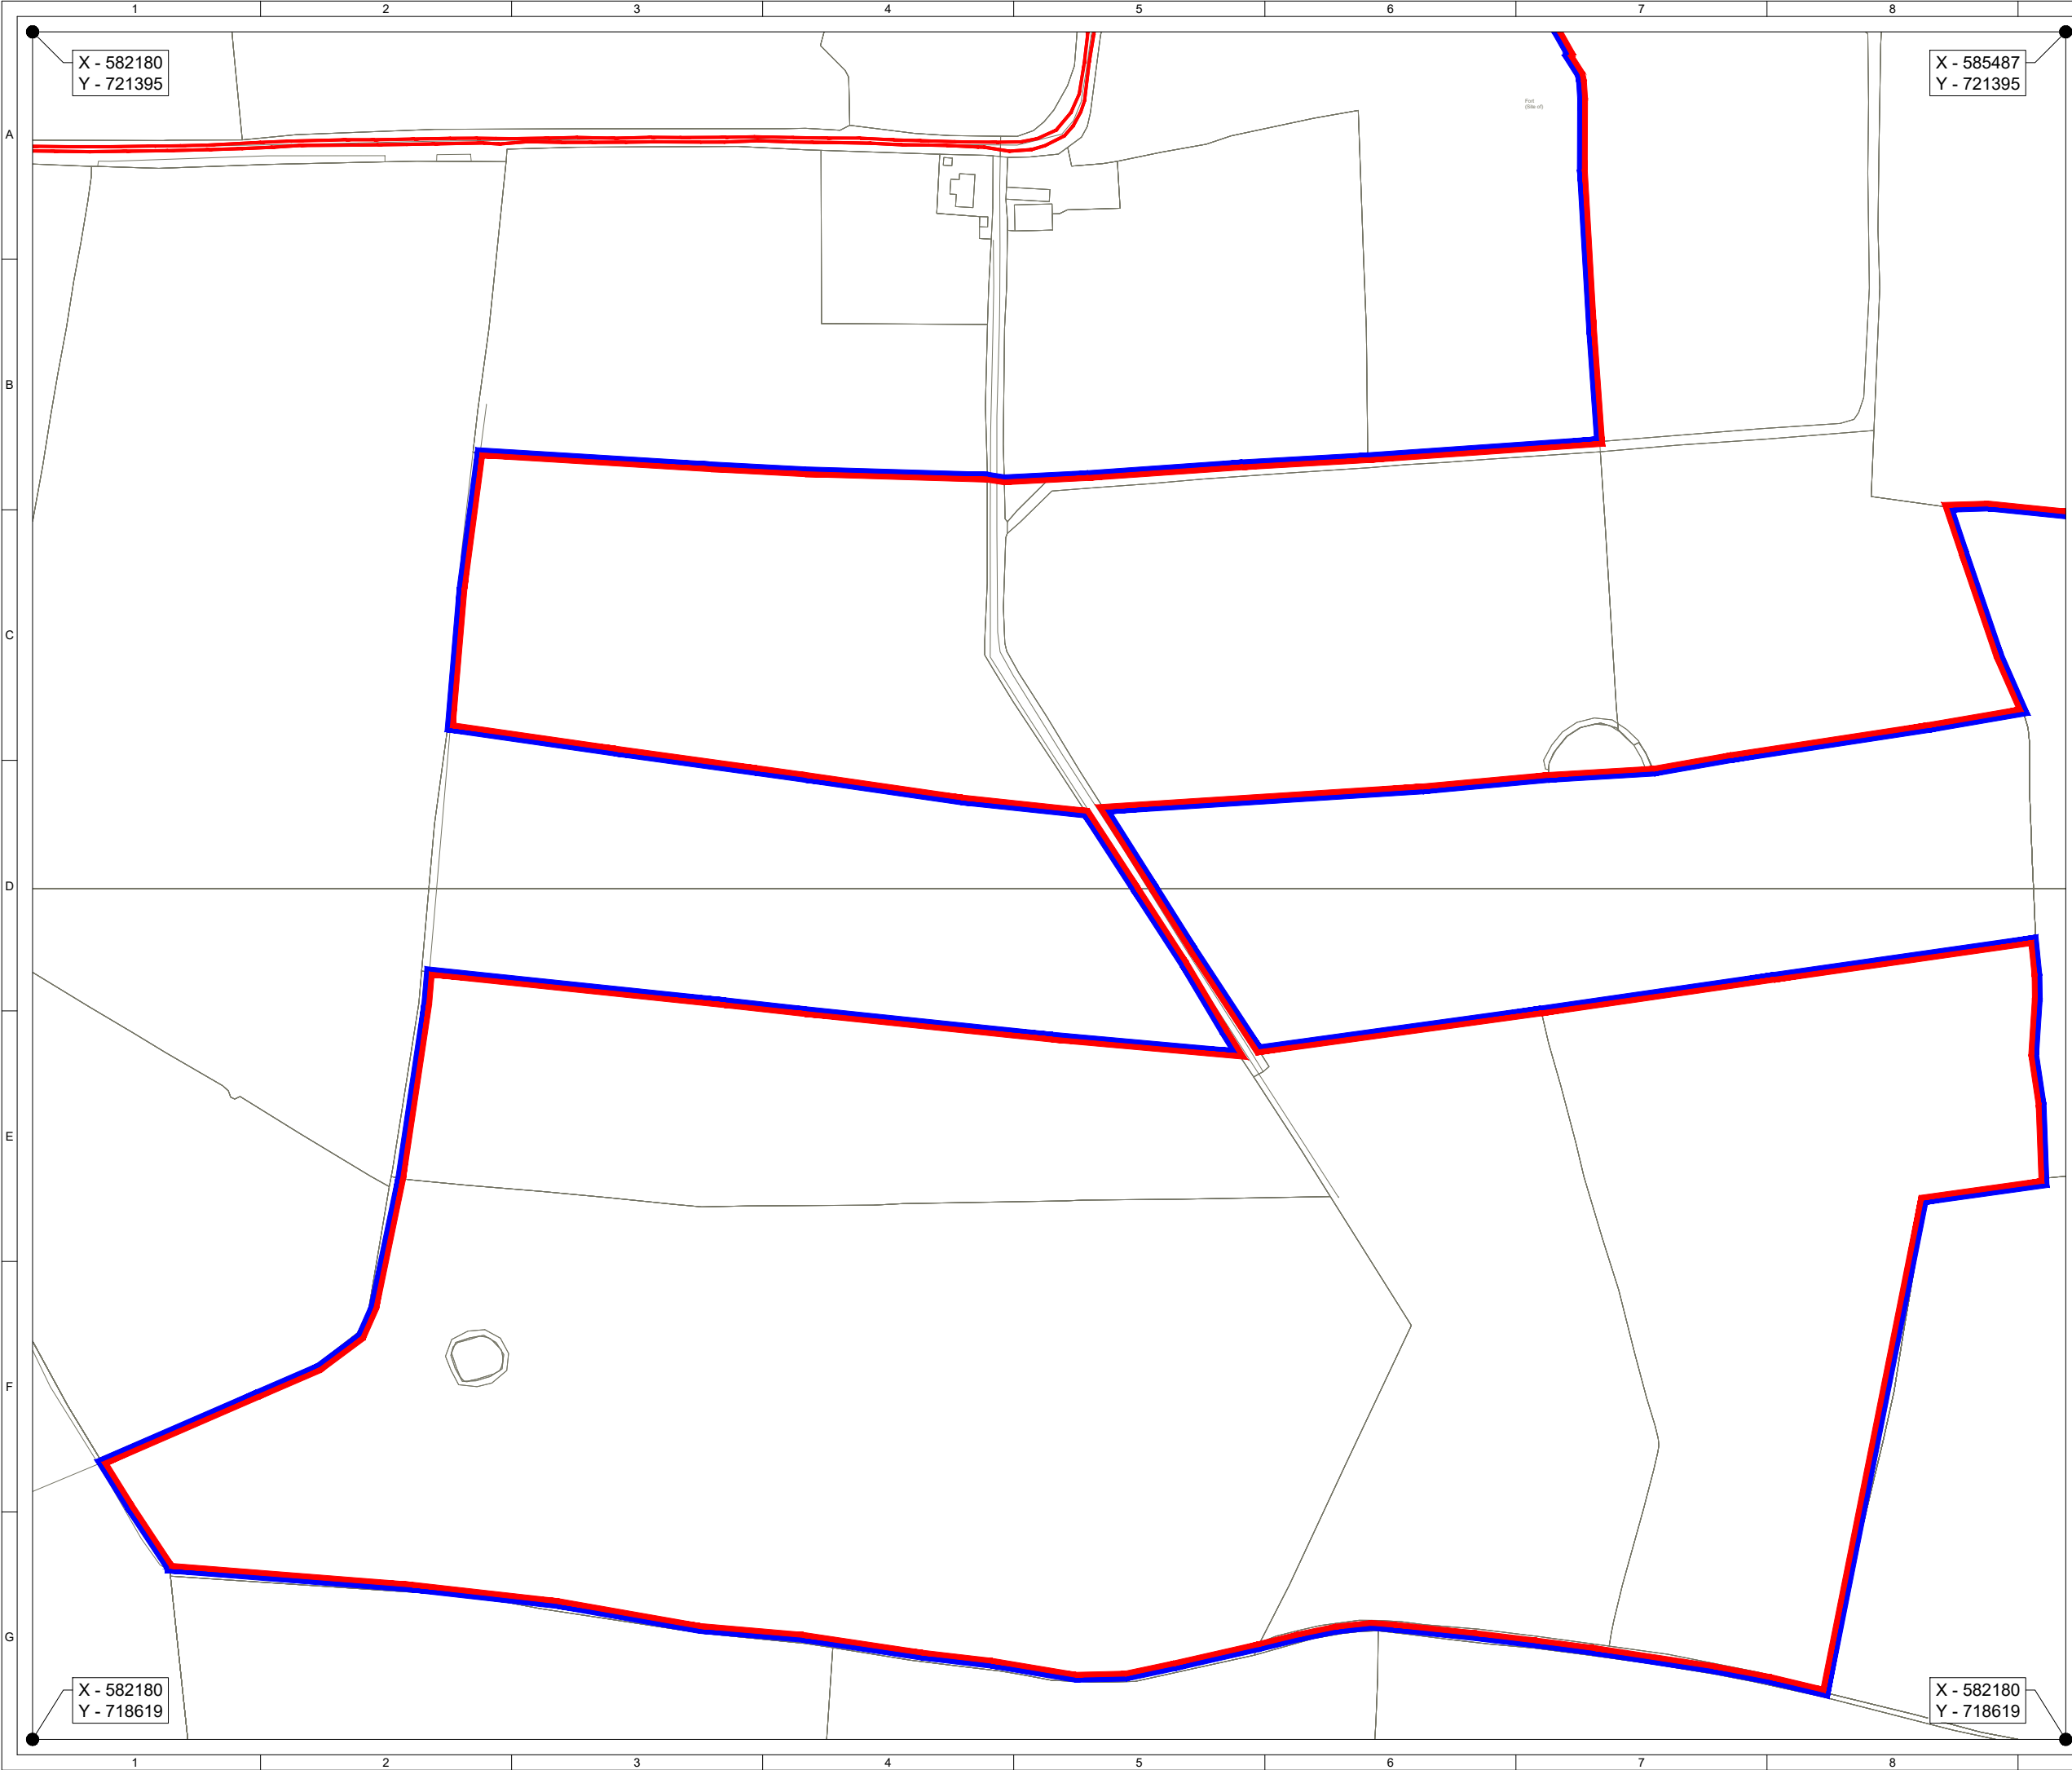

ORDNANCE SURVEY IRELAND LICENCE NO. EN 0003820
© ORDNANCE SURVEY IRELAND/GOVERNMENT OF IRELAND

KEY:

LANDOWNER'S BOUNDARY
(INSIDE EDGE OF LINE DENOTES BOUNDARY)

PLANNING APPLICATION BOUNDARY
(OUTSIDE OF LINE DENOTES BOUNDARY)

SITE ENTRANCE VISIBILITY SPLAY

SITE LOCATION - NOT TO SCALE


Produced by: Francesco Ghergo

Renewable Energy Systems Ltd
Registered Office: Beaufort Court,
Egg Farm Lane, Kings Langley,
Hertfordshire WD4 8LR

SHEET 8 OF 9

1	FG	JM	RB	2025-11-18	First Issue
ISSUE	DRAWN	CHKD	APPD	DATE	REVISION NOTES
PURPOSE				COORDINATES	
PERMITTING				IRENET95/ITM (EPSG:2157)	
SCALE				DATUM	
1:2,500 @A3				N/A	
LAYOUT DRAWING				T-LAYOUT NO	
N/A				N/A	
PROJECT TITLE					
BALLYDONAGH EXTENSION					

DRAWING TITLE					
FIGURE 101 AMENDED PLANNING APPLICATION SITE LOCATION PLAN					
RES DRAWING NUMBER					REV
05279-RES-LAY-DR-PT-101					1
THIS DRAWING IS THE PROPERTY OF RENEWABLE ENERGY SYSTEMS LIMITED AND NO REPRODUCTION MAY BE MADE IN WHOLE OR IN PART WITHOUT PERMISSION					
				BEAUFORT COURT, EGG FARM LANE, KINGS LANGLEY, HERTS WD4 8LR. UK TEL +44 (0) 1923 299200 WWW.RES-GROUP.COM	

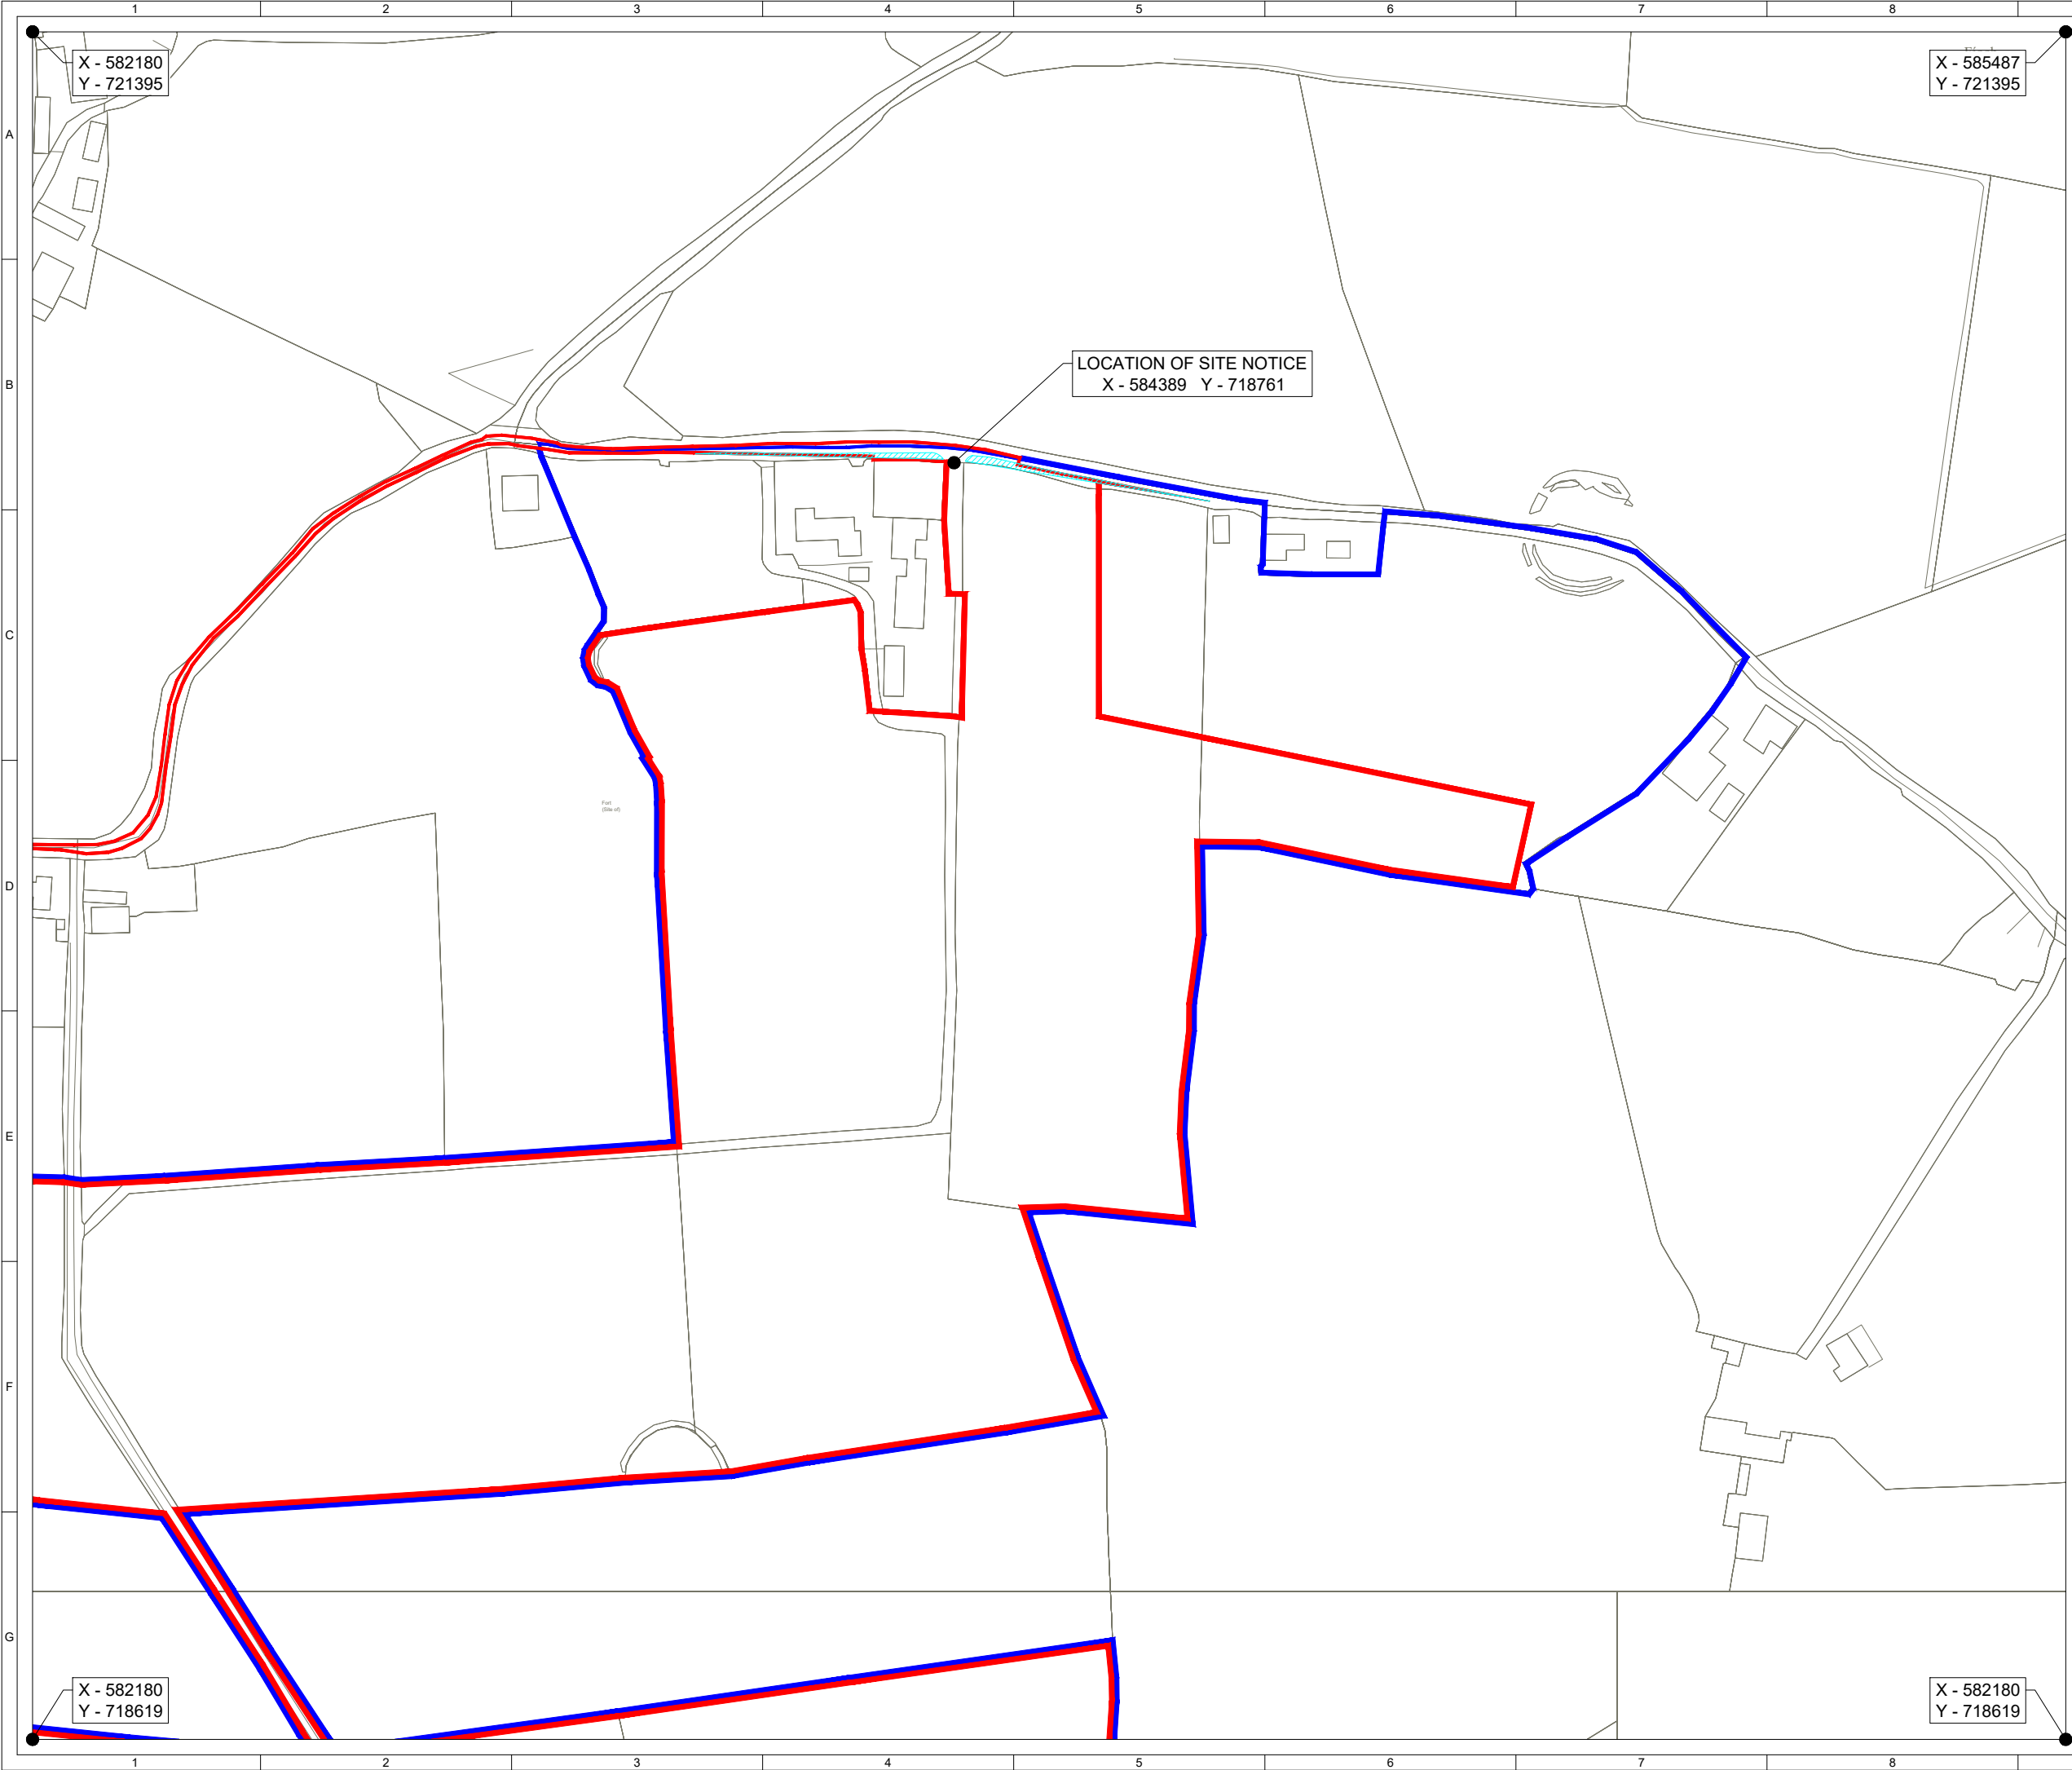

ORDNANCE SURVEY IRELAND LICENCE NO. EN 0003820
© ORDNANCE SURVEY IRELAND/GOVERNMENT OF IRELAND

KEY:

LANDOWNER'S BOUNDARY
(INSIDE EDGE OF LINE DENOTES BOUNDARY)

PLANNING APPLICATION BOUNDARY
(OUTSIDE OF LINE DENOTES BOUNDARY)

SITE ENTRANCE VISIBILITY SPLAY

SITE LOCATION - NOT TO SCALE

Produced by: Francesco Ghergo

Renewable Energy Systems Ltd
Registered Office: Beaufort Court,
Egg Farm Lane, Kings Langley,
Hertfordshire WD4 8LR

SHEET 9 OF 9

1	FG	JM	RB	2025-11-18	First Issue
ISSUE	DRAWN	CHKD	APPD	DATE	REVISION NOTES
PURPOSE				COORDINATES	
PERMITTING				IRENET95/ITM (EPSG:2157)	
SCALE				DATUM	
1:2,500 @A3				N/A	
LAYOUT DRAWING				T-LAYOUT NO	
N/A				N/A	
PROJECT TITLE					
BALLYDONAGH EXTENSION					

DRAWING TITLE					
FIGURE 101					
AMENDED PLANNING APPLICATION					
SITE LOCATION PLAN					
RES DRAWING NUMBER					REV
05279-RES-LAY-DR-PT-101					1
THIS DRAWING IS THE PROPERTY OF RENEWABLE ENERGY SYSTEMS LIMITED AND NO REPRODUCTION MAY BE MADE IN WHOLE OR IN PART WITHOUT PERMISSION					
				BEAUFORT COURT, EGG FARM LANE, KINGS LANGLEY, HERTS WD4 8LR. UK TEL +44 (0) 1923 299200 WWW.RES-GROUP.COM	